

**KEY WEST AT FALLSGROVE
RESEARCH BOULEVARD, ROCKVILLE, MD 20852**

LERNER COPRATON

2000 TOWER OAKS BOULEVARD, ROCKVILLE, MD 20852

PARCEL 37 & 39 L17906, F0211 & L178920, F470 WSSC GRID 220NW09


4TH ELECTION DISTRICT CITY OF ROCKVILLE, MARYLAND

SEAL

PROFESSIONAL CERTIFICATION:
I HEREBY CERTIFY THAT THESE DOCUMENTS
WERE PREPARED OR APPROVED BY ME, AND
THAT I AM A DULY LICENSED PROFESSIONAL
LANDSCAPE ARCHITECT UNDER THE LAWS OF THE
STATE OF MARYLAND.

LICENSE NO. 3108

EXPIRATION DATE: 10.03.20

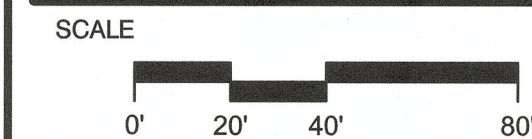


No.	DATE	BY	Description
1	1.10.2020	DV	1st Project Plan Submission

REVISIONS			
DRAWN BY	DMV		
APPROVED BY	MLB		
CHECKED BY	MLB		
DATE	1/10/2020		

TITLE
**CONCEPT SITE
DEVELOPMENT
PLAN**

PROJECT NO. 50116243

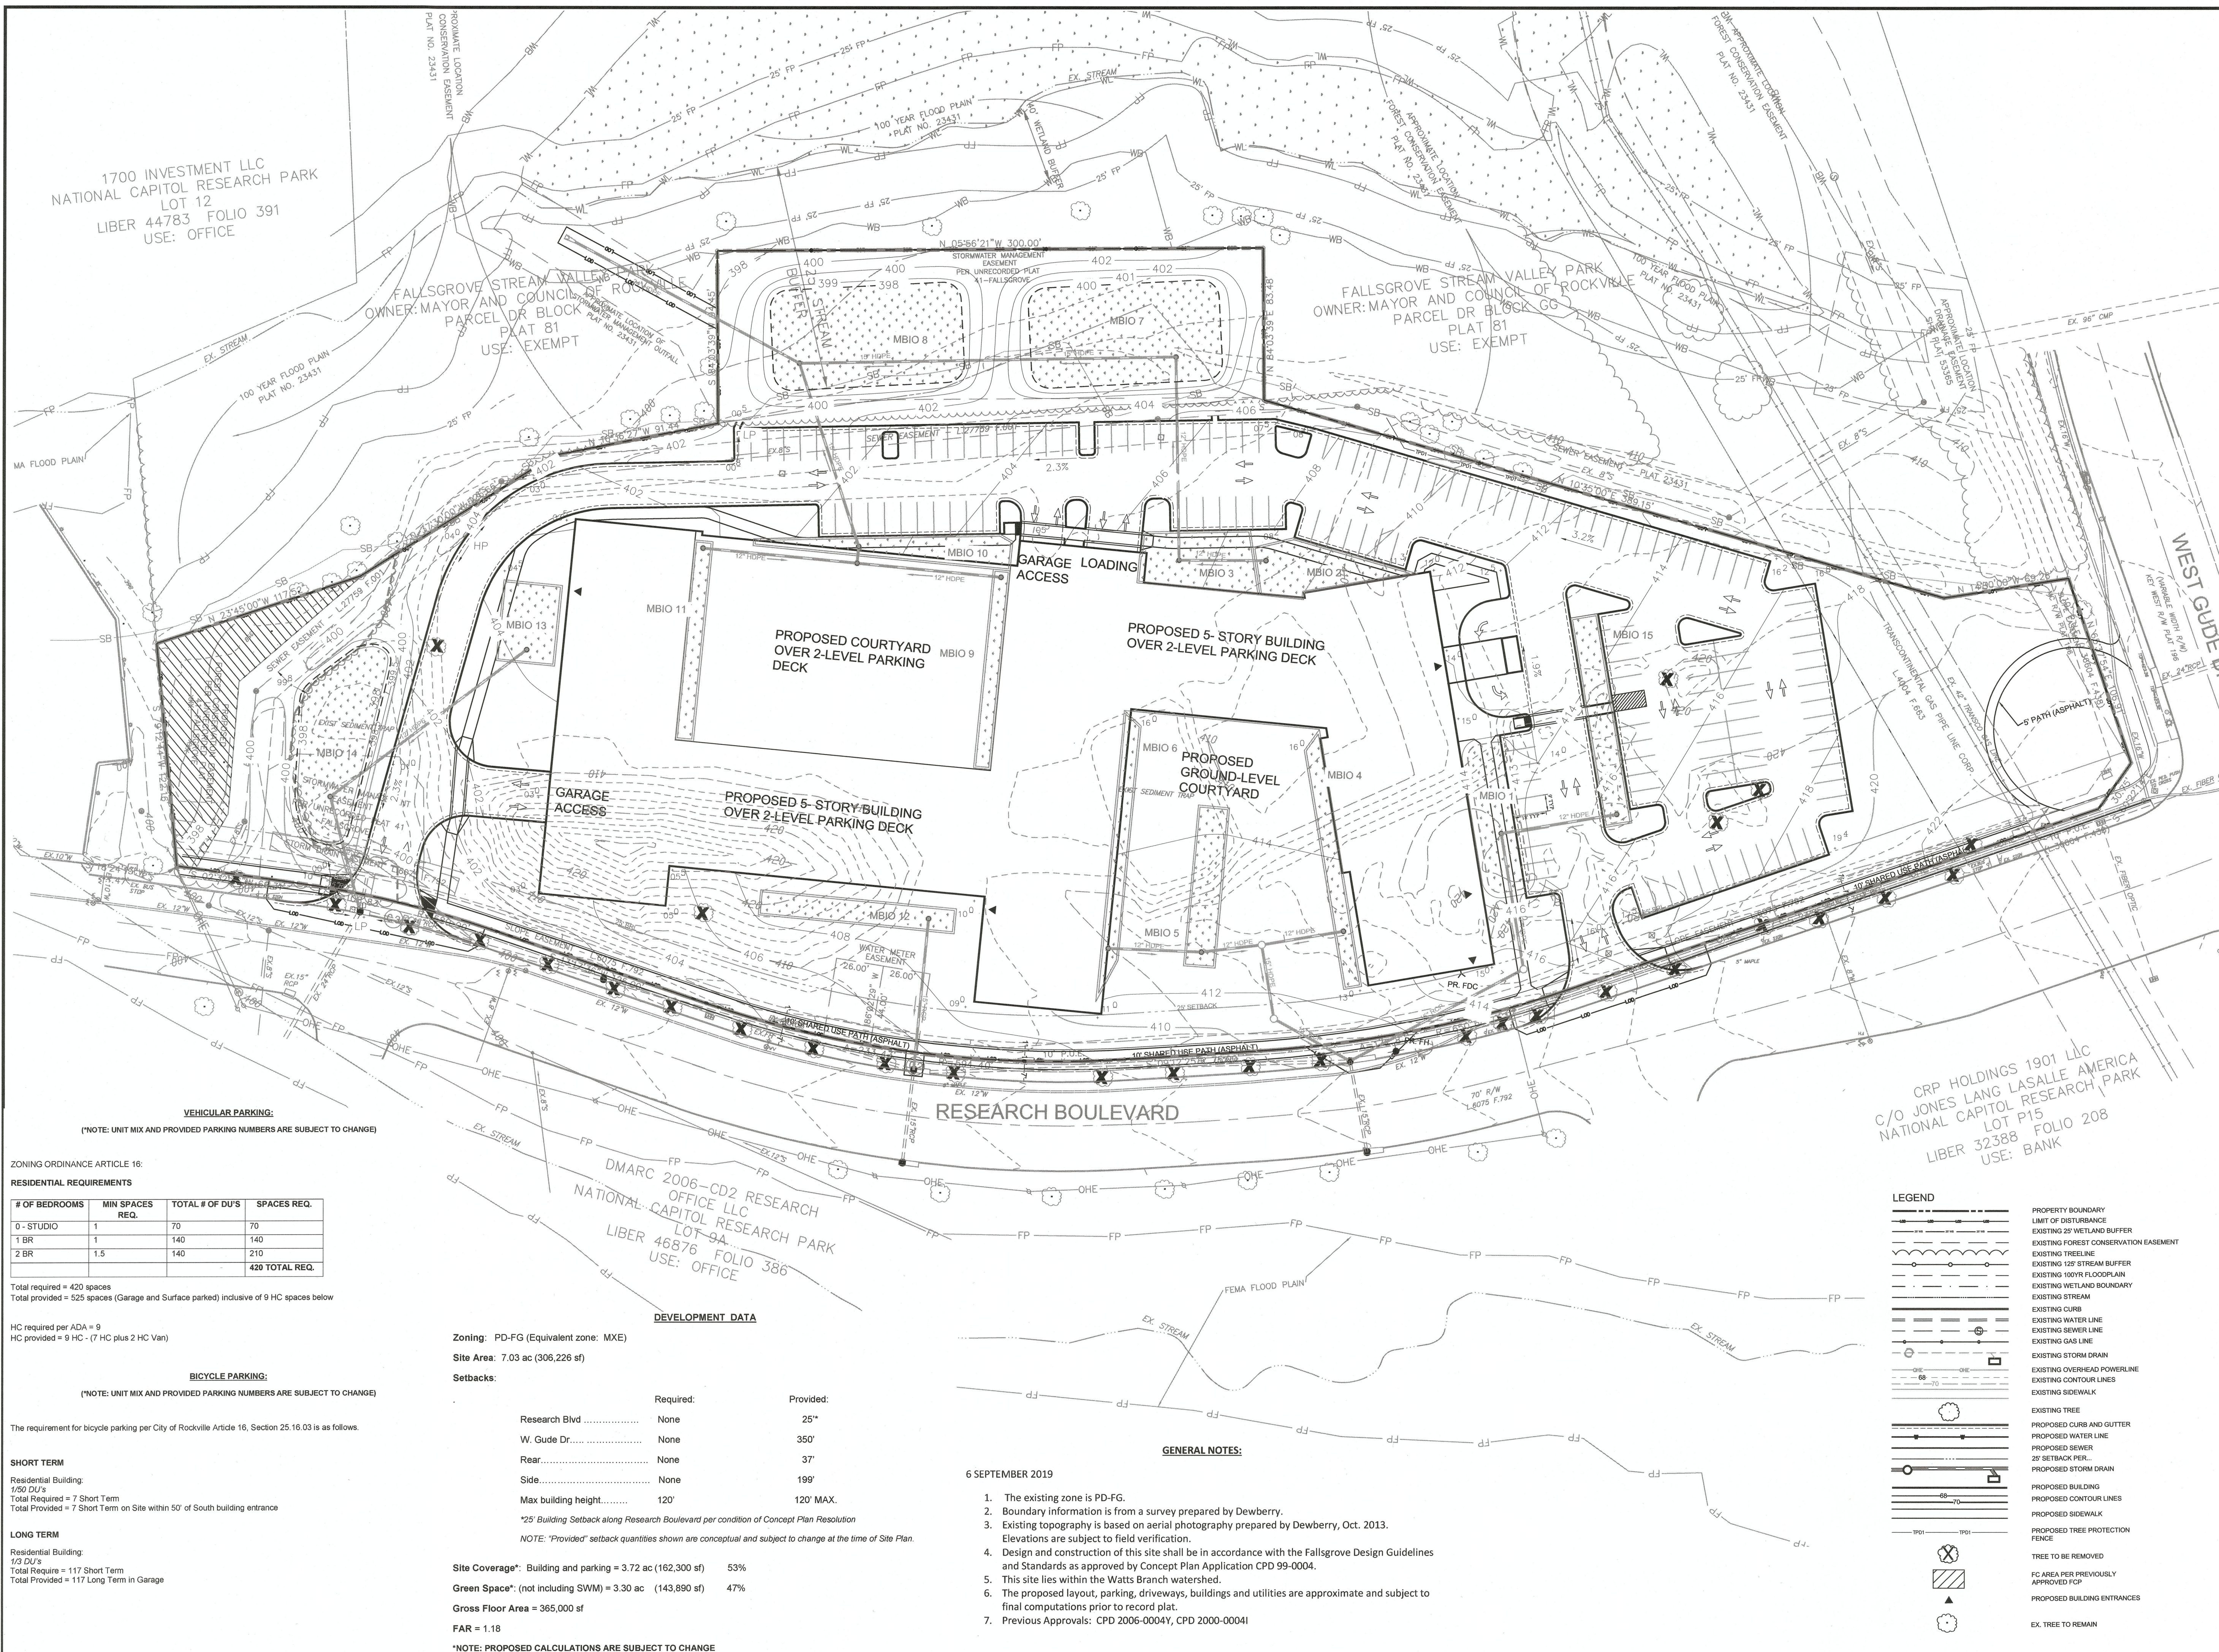



1 EAST ELEVATION
1" = 20'-0"



2 NORTH ELEVATION
1" = 20'-0"



3 WEST ELEVATION
1" = 20'-0"



4 SOUTH ELEVATION
1" = 20'-0"

DESIGN COLLECTIVE

601 EAST PRATT STREET, SUITE 300
BALTIMORE, MARYLAND 21202
T: 410.685.6655 F: 410.539.6642

ARCHITECTURE, PLANNING, INTERIORS
WWW.DESIGNCOLLECTIVE.COM

DESIGN COLLECTIVE, INC. ALL RIGHTS RESERVED

ISSUED FOR	DATE
PROJECT PLAN	01/10/2020

CONSULTANT

OWNER / DEVELOPER
LERNER

PROJECT NAME
KEY WEST

PROJECT ADDRESS

PROJECT MANAGEMENT

DCI Project No.

Owner Project No.

Drawn By: NA

Checked By:

SCALE

SHEET TITLE
BUILDING
ELEVATIONS

SCALE
1" = 20'-0"
SHEET NUMBER

A4.0