


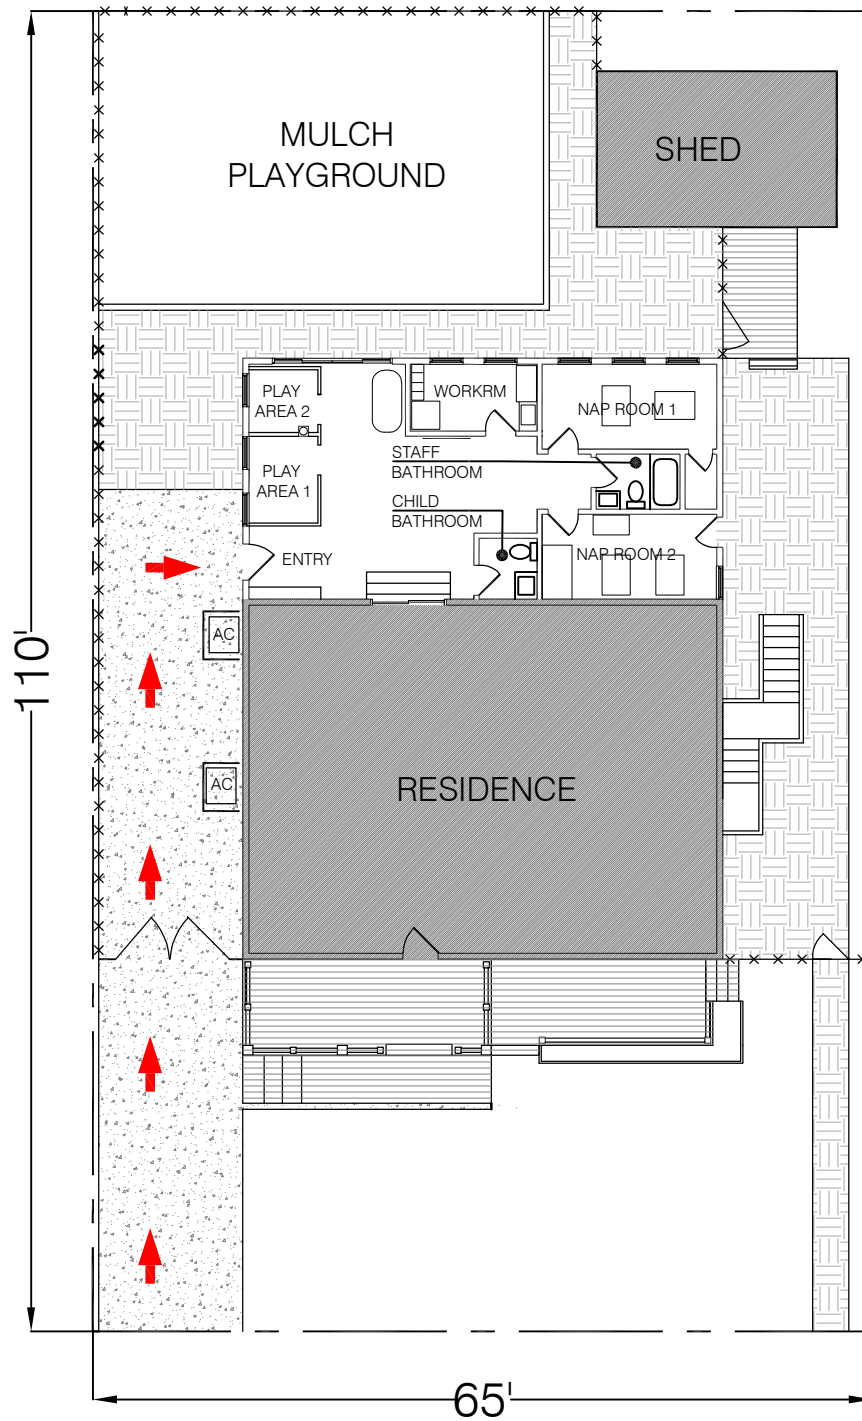

A1 Site Plan
SCALE: 1/16" = 1'-0"

Chuti's Childcare
312 Linthicum Street
Rockville, MD 20851