
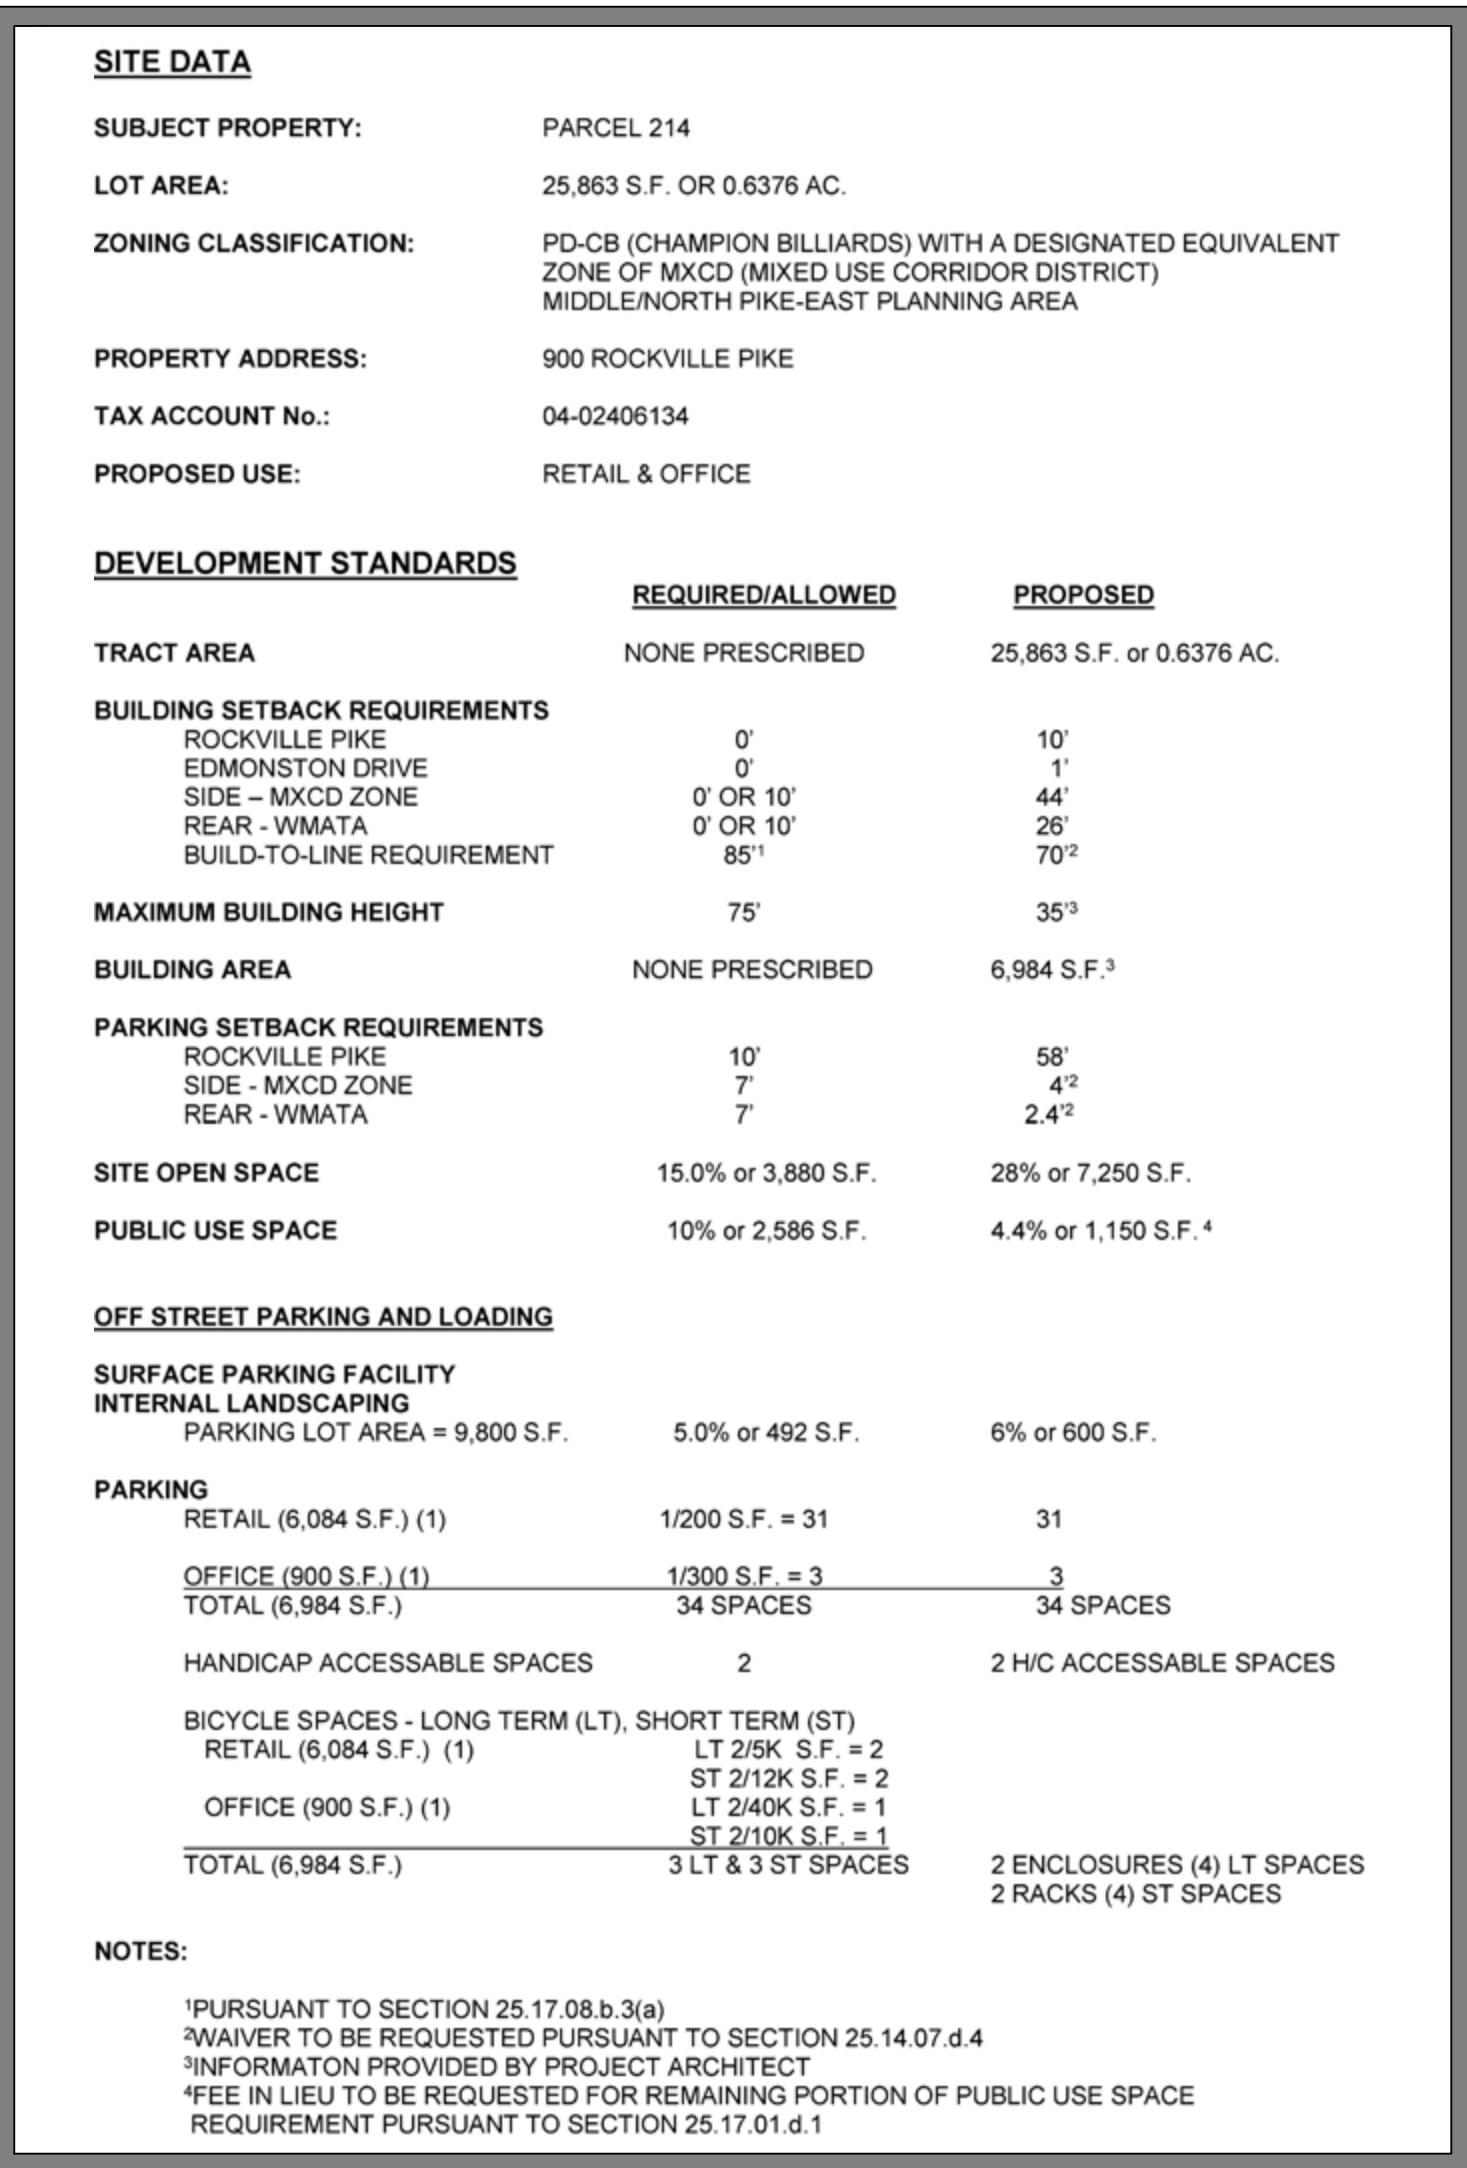


EXISTING		Legend		PROPOSED	
		Paving			
		Curb & Gutter			
		Sign			
		Utility Pole			
		Lamp Post			
		Post or Bollard			
		Tree			
		Electric			
		Overhead Wires			
		Sanitary Sewer			
		Storm Drain			
		Water Line			
		Fire Hydrant			
		Gas			
		Telephone			
		Buildings			
		Concrete			
		Spot Elevation			

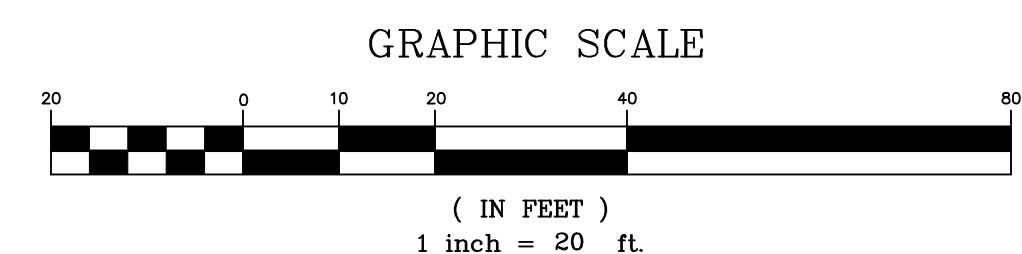

CITY TAX MAP E-4

CITY STP# pending

PRELIMINARY – SITE PLAN
900 ROCKVILLE PIKE

PARCEL P214, LIBER 28469 FOLIO 567
4TH ELECTION DISTRICT - CITY OF ROCKVILLE - MARYLAND



9220 Wightman Road, Suite 120
Montgomery Village, Maryland
20886-1279

Phone 301.670.0840
Fax 301.948.0693
www.mhgapa.com

Proj. Mgr. MDP	Designer MDP
Date 6-21-17	Scale 1" = 20'
Project No. 04-115-31	Sheet 1 of 1



**FOR UTILITY LOCATIONS
CONTACT "ONE CALL" AT 811
AT LEAST 48 HOURS
PRIOR TO CONSTRUCTION**

OWNER/DEVELOPER
JOEL DANSHES LLC
9213 WINTERSET DRIVE
POTOMAC, MD 20854
PHONE: 301-221-9721

[illegible]