




(SOURCE: MONTGOMERY COUNTY DEP



EXAMPLE OF FABRIC ENCAPSULATED SOIL LIFTS

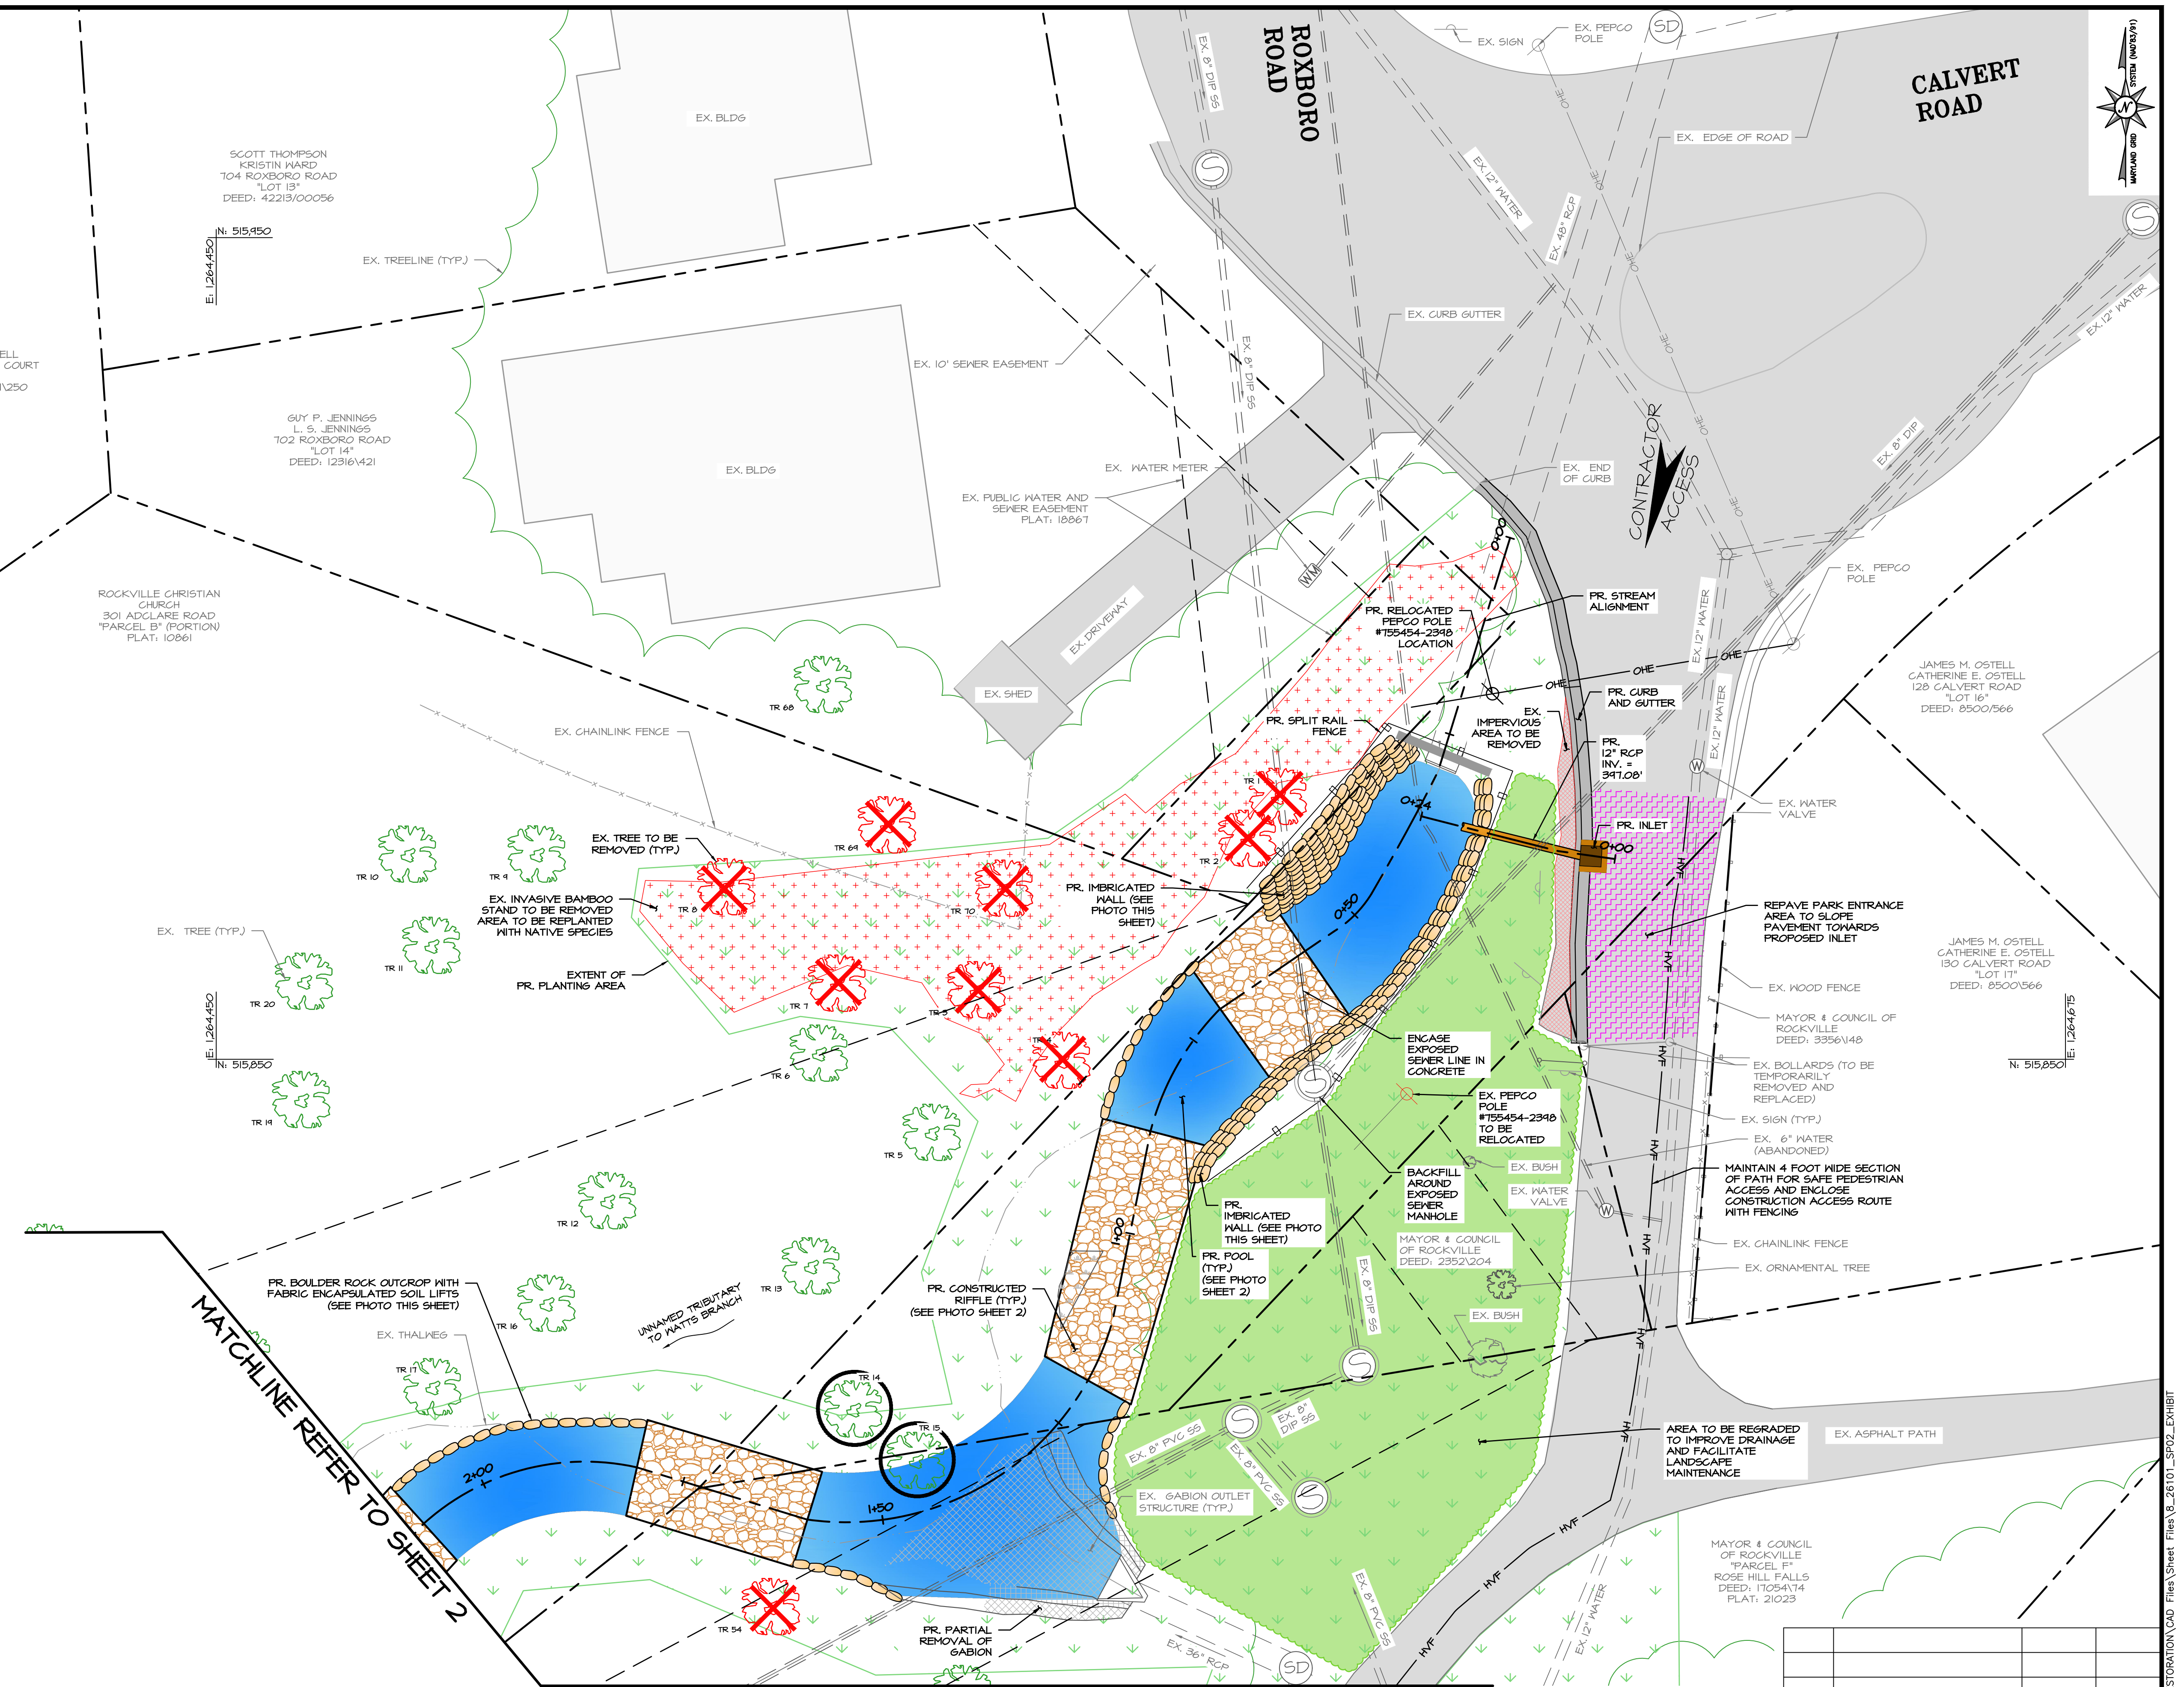

CONCEPT DRAWINGS

NO.	REVISIONS AFTER PLAN APPROVAL	STAFF INITIAL	DATE

DATE:	SCALE:	SHEET	FILE #
6/14/18	1" = 10'	NO. <u>1</u>	
		OF <u>2</u>	



DESIGNED _____

DRAFTED _____

CHECKED _____

APPROVED _____

DIRECTOR OF PUBLIC WORKS

BayLand
Consultants & Designers, Inc.
"Integrating Engineering and Environment"

7455 New Ridge Road, Suite T Phone: (410) 694-9401
Hanover, Maryland 21076 Fax: (410) 694-9405

Website: www.baylandinc.com
BAYLAND JOB NO. 8_26101

DATE PROJECT STARTED _____

DATE PROJECT COMPLETED _____


DATE ACCEPTED BY CITY _____

CITY INSPECTOR _____

AS BUILT COMPLETED _____
DATE _____

CHIEF, CONSTRUCTION MANAGEMENT

BULLARDS PARK STREAM RESTORATION SPOT REPAIR SITE PLAN

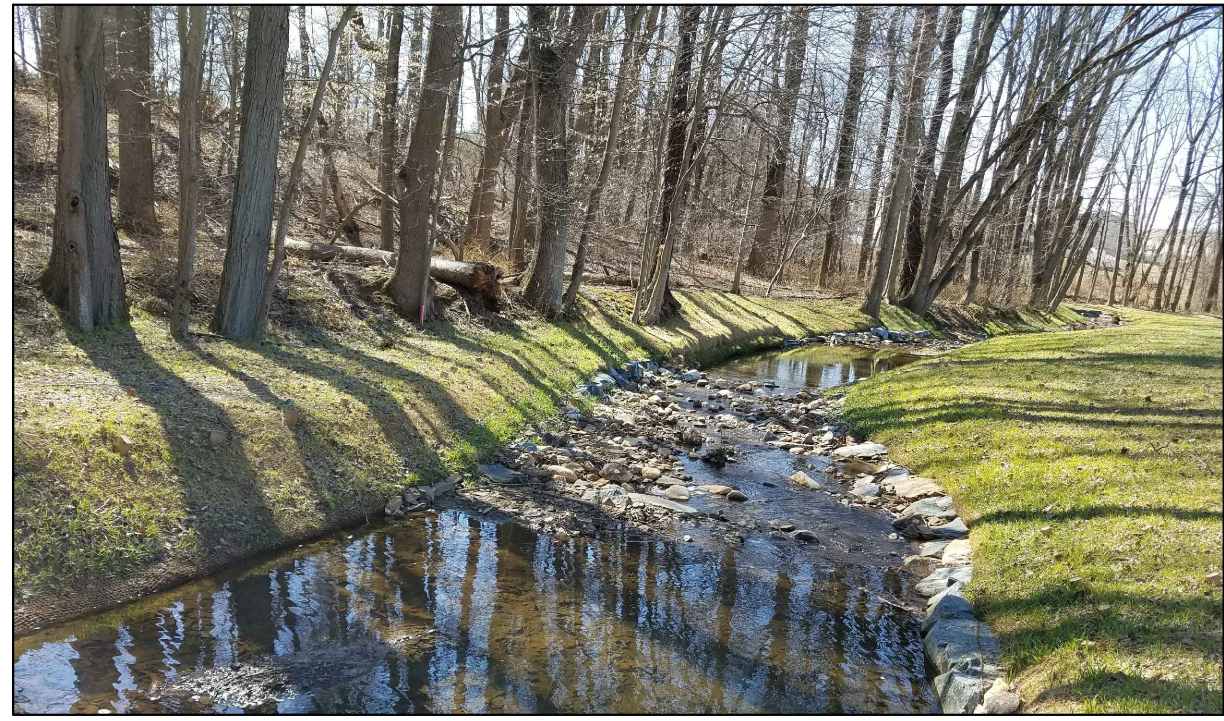


EXAMPLE OF RIFFLE GRADE CONTROL



EXAMPLE OF POOL



SITE EXHIBIT

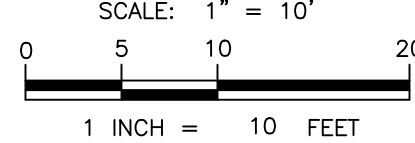

CONCEPT DRAWINGS

NO.	REVISIONS AFTER PLAN APPROVAL	STAFF INITIAL	DATE

	DESIGNED _____	 Consultants & Designers, Inc. "Integrating Engineering and Environment" 7455 New Ridge Road, Suite 1 Phone: (410) 694-9401 Hanover, Maryland 21076 Fax: (410) 694-9405 Website: www.baylandinc.com BAYLAND JOB NO. 8_26101	DATE PROJECT STARTED _____	AS BUILT COMPLETED _____ DATE _____ CHIEF, CONSTRUCTION MANAGEMENT	BULLARDS PARK STREAM RESTORATION SPOT REPAIR SITE PLAN	DATE: 6/14/18	SCALE: 1" = 10'	SHEET NO. 2 OF 2	FILE # _____
	DRAFTED _____		DATE PROJECT COMPLETED _____						
	CHECKED _____		DATE ACCEPTED BY CITY _____						
	_____		CITY INSPECTOR _____						
APPROVED _____ DIRECTOR OF PUBLIC WORKS									

Z:\8_26101_BULLARDS_PARK_STREAM_RESTORATION\CAD Files\Sheet Files\8_26101_SP03_EXHIBIT