


The original of this drawing document was prepared by Soltesz, Inc. (SOLTESZ). This document was not obtained directly from SOLTESZ, Inc. SOLTESZ cannot guarantee that unauthorized changes and/or alterations were not made by others. If verification of the information contained herein is needed, contact should be made directly with SOLTESZ. SOLTESZ makes no warranties, express or implied, concerning the accuracy of any information that has been transmitted by electronic means.

WESTAT


PRE-APPLICATION MEETING SITE PLAN

CITY OF ROCKVILLE (4TH ELECTION DISTRICT) MONTGOMERY COUNTY, MARYLAND

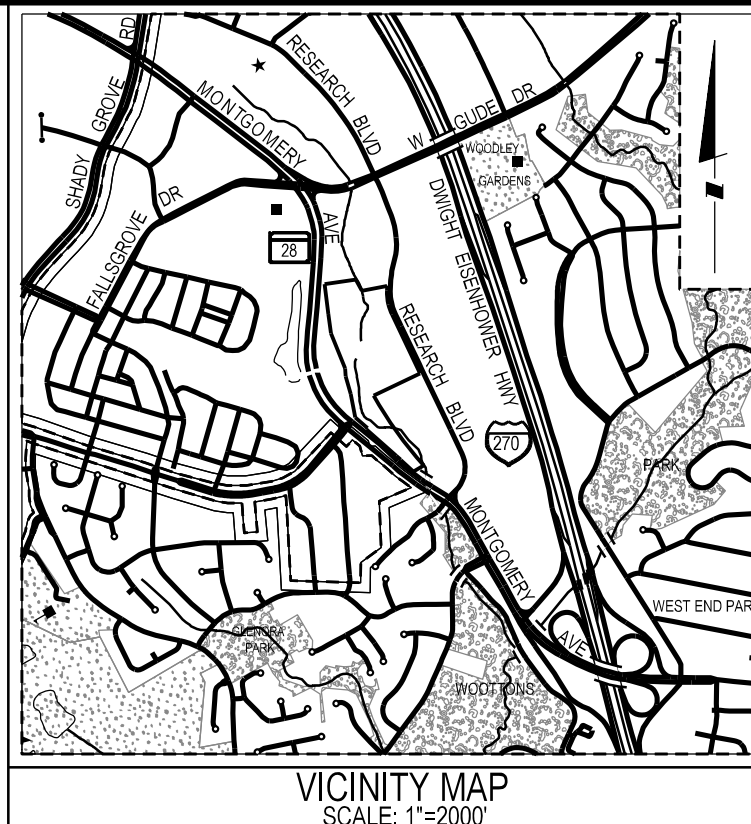

**SOLTESZ, INC.**
ROCKVILLE OFFICE
2 Research Place, Suite 100
Rockville, MD 20850
P. 301.948.2750 F. 301.948.9067
www.solteszco.com

Engineering
Surveying
Planning
Environmental Sciences

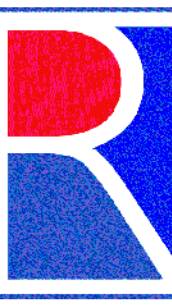

APPLICANT

TOLL MD-ATLANTIC LP COMPANY, INC.
12020 SUNRISE VALLEY DRIVE, SUITE 200
RESTON, VA 20191
703-431-1770
CONTACT: ANGELA RASSAS
EMAIL: ARASSAS@TOLLBROTHERS.COM

ENGINEER

SOLTESZ, INC.
2 RESEARCH PLACE, SUITE 100
ROCKVILLE, MD 20850
301-948-2750
CONTACT: TIM HOFFMAN
EMAIL: THOFFMAN@SOLTESZCO.COM

ARCHITECT


KTGY
2001 K STREET, SOUTH TOWER, SUITE 200
WASHINGTON, DC 20006
202-699-8191

ATTORNEY

LERCH, EARLY & BREWER, CHTD
7800 WISCONSIN AVENUE, SUITE 700
BETHESDA, MD 20814
301-841-3832
CONTACT: PATRICIA HARRIS
EMAIL: PAHARRIS@LERCHEARLY.COM

SHEET INDEX:

SITE PLAN	
SHEET 1	COVER SHEET
SHEET 2	OVERALL PLAN
SHEET 3	SITE PLAN
SHEET 4	SITE PLAN
SHEET 5	SITE PLAN
SHEET 6	SITE PLAN
SHEET 7	SITE PLAN
SHEET 8	SITE PLAN
SHEET 9	SITE PLAN

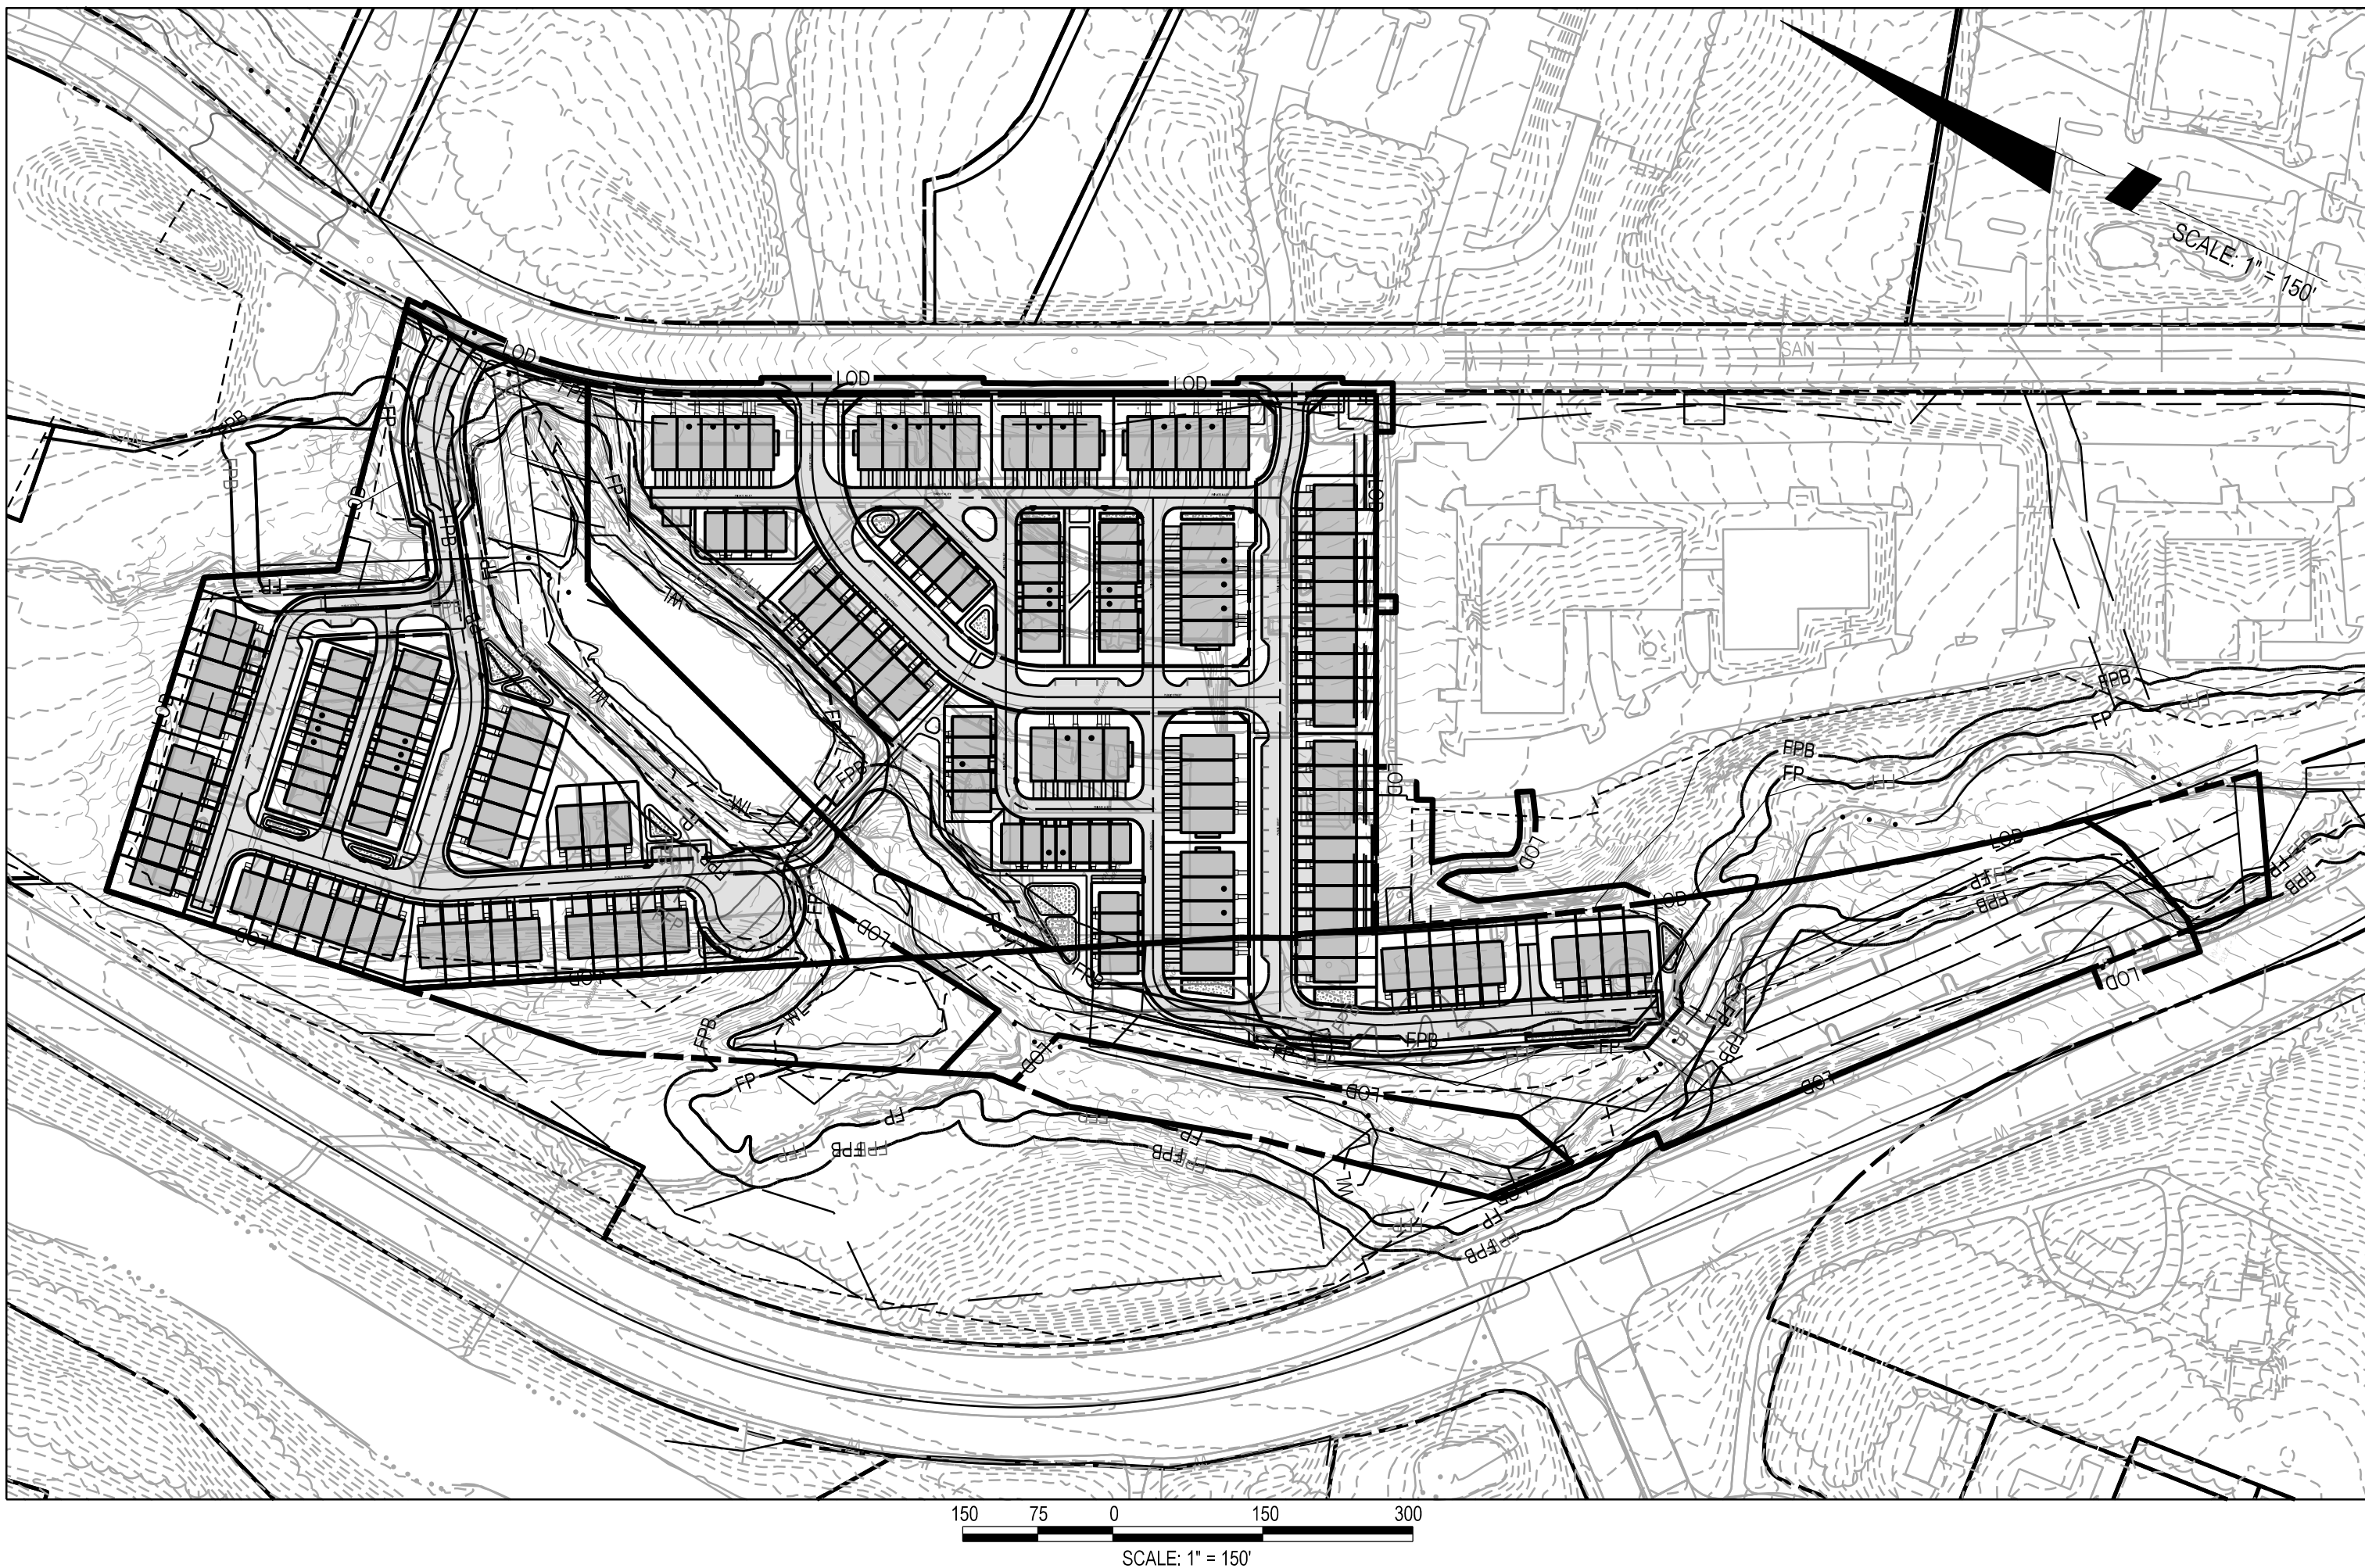

LEGEND

BOUNDARY / PROPERTY LINE	---
LIMITS OF DISTURBANCE	--- LOD ---
PRELIMINARY FEMA FLOODPLAIN	--- FFP ---
PRELIMINARY FEMA FLOODPLAIN BUFFER	--- FPB ---
PROPOSED FLOODPLAIN	--- FP ---
PROPOSED FLOODPLAIN BUFFER	--- FPB ---
EXISTING CONTOURS	--- 387 ---
PROPOSED BUILDINGS	[Solid Grey Box]
PROPOSED MPDUs	●
PROPOSED SIDEWALKS	[Hatched Box]
PROPOSED STORMWATER MANAGEMENT FACILITY	[Hatched Box]
EXISTING CURB & GUTTER	---
PROPOSED CURB & GUTTER	---
FOREST STAND DELINEATION	---
EXISTING WETLAND	--- WL ---

SITE AREA TABLE

Gross Tract Area	21.96 AC / 956,462 SF
Lot 12 (Tax #: 01958687)	6.79 AC / 295,793 SF
Lot 20A (Tax #: 03638016)	8.33 AC / 363,052 SF
Lot 20B (Tax #: 03638027)	6.83 AC / 297,617 SF
Net Site Area	21.96 AC / 956,462 SF

NOTE: LAYOUT IS PRELIMINARY AND SUBJECT TO CHANGE WITH LEVEL 2 SITE PLAN REVIEW. THE PROJECT IS ZONED MXE (MIXED-USE EMPLOYMENT). PROJECT DATA REGARDING DEVELOPMENT STANDARDS (SEC.25.13.05.b.1) TO BE PROVIDED AT THE TIME OF LEVEL 2 SITE PLAN.

COVER SHEET
PRE-APPLICATION MEETING SITE PLAN
WESTAT

ROCKVILLE (4th ELECTION DISTRICT) MONTGOMERY COUNTY, MARYLAND

WSBC 200' SHEET
219NW09

ZONING CATEGORY:
MXE

SITE DATUM

TAX MAP

HORIZONTAL: NAD83/91

FR83

VERTICAL: NAD83

DATE: 7/14/2025

DESIGNED: JS


TECHNICIAN: JS

CHECKED: TH


CAD STPS: TH

VERSION: ORD / NCS

PROJECT NO.
0641-33-00

 


The original of this drawing document was prepared by Soltesz, Inc. (SOLTESZ). This document was not obtained directly from SOLTESZ and/or it was transmitted electronically. SOLTESZ cannot guarantee that unauthorized changes and/or alterations were not made by others. If verification of the information contained herein is needed, contact should be made directly with SOLTESZ. SOLTESZ makes no warranties, express or implied, concerning the accuracy of any information that has been transmitted by electronic means.

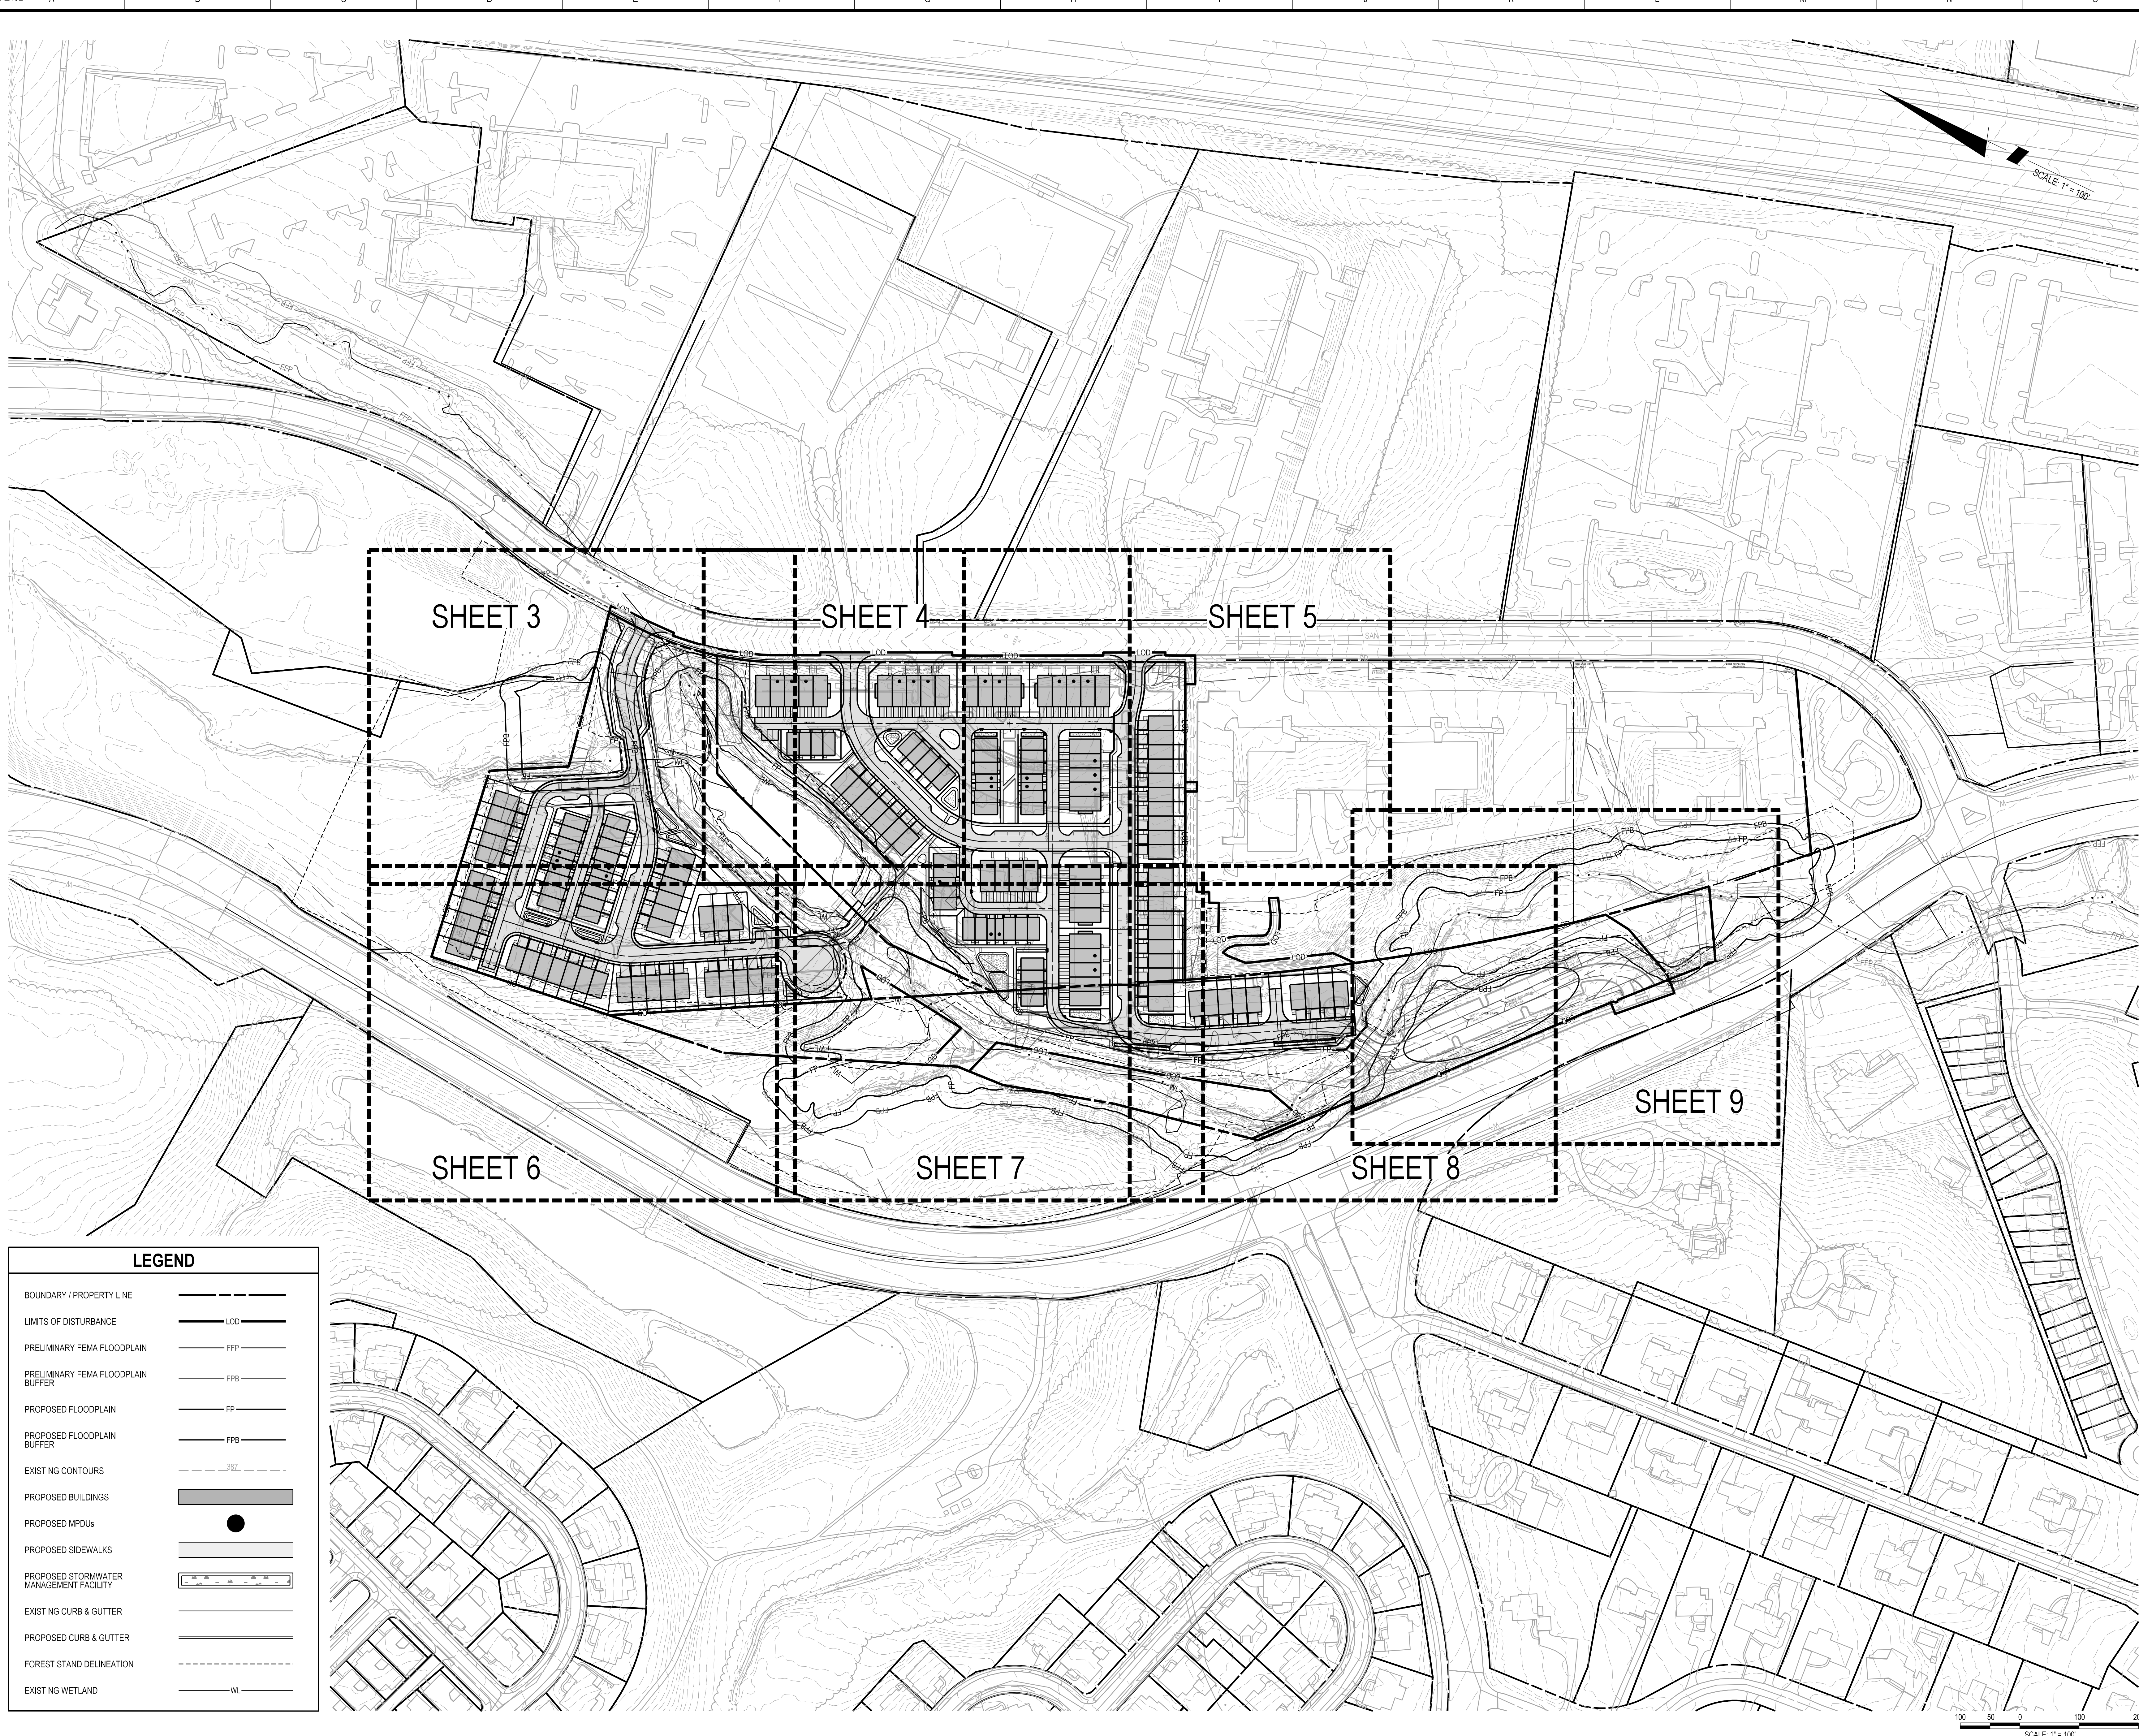

SOLTESZ, INC.
ROCKVILLE OFFICE
2 Research Place, Suite 100
Rockville, MD 20850
P. 301.948.2750 F. 301.948.9067
www.solteszco.com

Engineering
Surveying
Planning
Environmental Sciences

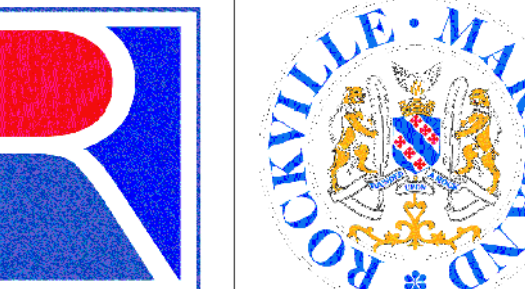

NO.	REVISIONS	BY	DATE
-----	-----------	----	------

APPLICANT
TOLL MID-ATLANTIC LP COMPANY, INC.
12020 SUNRISE VALLEY DRIVE, SUITE 200
RESTON, VA 20191
703-431-1770
CONTACT: ANGELA RASSAS
EMAIL: ARASSAS@TOLLBROTHERS.COM

ENGINEER
SOLTESZ, INC.
2 RESEARCH PLACE, SUITE 100
ROCKVILLE, MD 20850
301-948-2750
CONTACT: TIM HOFFMAN
EMAIL: THOFFMAN@SOLTESZCO.COM

ARCHITECT
KITOY
2001 K STREET, SOUTH TOWER, SUITE 200
WASHINGTON, DC 20006
202-699-8191

ATTORNEY
LERCH, EARLY & BREWER, CHD
1600 WISCONSIN AVENUE, SUITE 700
BETHESDA, MD 20814
301-641-3832
CONTACT: PATRICIA HARRIS
EMAIL: PAHARRIS@LERCHEARLY.COM

OVERALL SITE PLAN
PRE-APPLICATION MEETING SITE PLAN
WESTAT

ROCKVILLE (RD) ELECTION DISTRICT, MONTGOMERY COUNTY, MARYLAND

WSBC 200' SHEET	ZONING CATEGORY:
219NW09	MOE


SITE DATUM	TAX MAP
HORIZONTAL: NAD83/91	FR63
VERTICAL: NAVD83	

DATE: 7/14/2025
DESIGNED: JS
TECHNICIAN: JS
CHECKED: TH
CAD STOPS: ORD / NCS
VERSION:

SHEET 2 OF 9

PROJECT NO. 0641-33-00



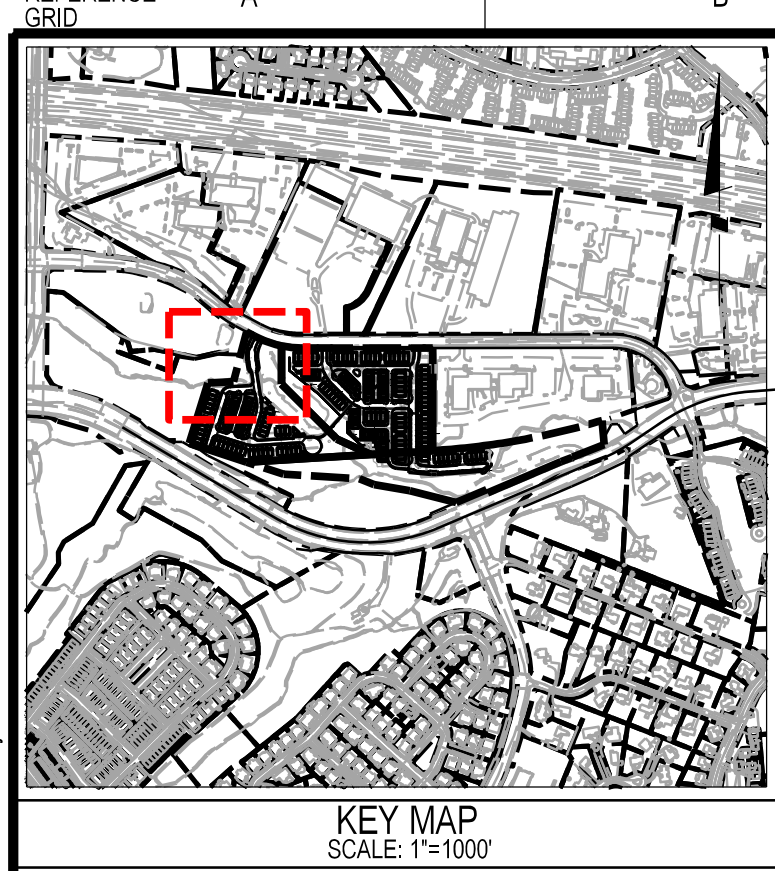

The original of this drawing document was prepared by Soltesz, Inc. (SOLTESZ). This document was not obtained directly from SOLTESZ and/or it was transmitted electronically. SOLTESZ cannot guarantee that unauthorized changes and/or alterations were not made by others. If verification of the information contained herein is needed, contact should be made directly with SOLTESZ. SOLTESZ makes no warranties, express or implied, concerning the accuracy of any information that has been transmitted by electronic means.

LEGEND	
BOUNDARY / PROPERTY LINE	---
LIMITS OF DISTURBANCE	LOD
PRELIMINARY FEMA FLOODPLAIN	FFP
PRELIMINARY FEMA FLOODPLAIN BUFFER	FFB
PROPOSED FLOODPLAIN	FP
PROPOSED FLOODPLAIN BUFFER	FPB
EXISTING CONTOURS	387
PROPOSED BUILDINGS	
PROPOSED MPDUs	●
PROPOSED SIDEWALKS	
PROPOSED STORMWATER MANAGEMENT FACILITY	
EXISTING CURB & GUTTER	
PROPOSED CURB & GUTTER	
FOREST STAND DELINEATION	- - - -
EXISTING WETLAND	WL

LD# 04-02647742
AX MAP F5561
JOURNAL OF ROCKVILLE
33091 FOLD 248
BLOCK 600 GALLSROVE
LAT# 39.531



SCALE: 1" = 20'

SOLTESZ, INC.
ROCKVILLE OFFICE
2 Research Place, Suite 100
Rockville, MD 20850
P. 301.948.2750 F. 301.948.9067
www.solteszco.com

Engineering
Surveying
Planning
Environmental Sciences

NO. REVISIONS BY DATE

APPLICANT
TOLL MD-ATLANTIC LP COMPANY, INC.
12020 SUNRISE VALLEY DRIVE, SUITE 200
RESTON, VA 20191
703-431-1770
CONTACT: ANGELA RASSAS
EMAIL: ARASSAS@TOLLBROTHERS.COM

ENGINEER
SOLTESZ, INC.
2 RESEARCH PLACE, SUITE 100
ROCKVILLE, MD 20850
301-948-2750
CONTACT: TIM HOFFMAN
EMAIL: THOFFMAN@SOLTESZCO.COM

ARCHITECT
KTOY
2001 K STREET, SOUTH TOWER, SUITE 200
WASHINGTON, DC 20006
202-599-8191



ATTORNEY
LERCH, EARLY & BREWER, CHTD
1800 WISCONSIN AVENUE, SUITE 700
BETHESDA, MD 20814
301-841-3832
CONTACT: PATRICIA HARRIS
EMAIL: PAHARRIS@LERCHEARLY.COM

SITE PLAN
PRE-APPLICATION MEETING SITE PLAN
WESTAT

ROCKVILLE (4th) ELECTION DISTRICT, MONTGOMERY COUNTY, MARYLAND

WSBC 200' SHEET 219RW09	ZONING CATEGORY: MOE
SITE DATUM: HORIZONTAL: NAD83/91 VERTICAL: NAVD83	TAX MAP: FR63
1" = 20'	DATE: 7/14/2025 DESIGNED: JS CHECKED: TH CAD STOPS: ORD / NCS
SHEET 3 OF 9	PROJECT NO. 0641-33-00

The original of this drawing document was prepared by Soltesz, Inc. (SOLTESZ). This document was not obtained directly from SOLTESZ and/or it was transmitted electronically. SOLTESZ cannot guarantee that unauthorized changes and/or alterations were not made by others. If verification of the information contained herein is needed, contact should be made directly with SOLTESZ. SOLTESZ makes no warranties, express or implied, concerning the accuracy of any information that has been transmitted by electronic means.

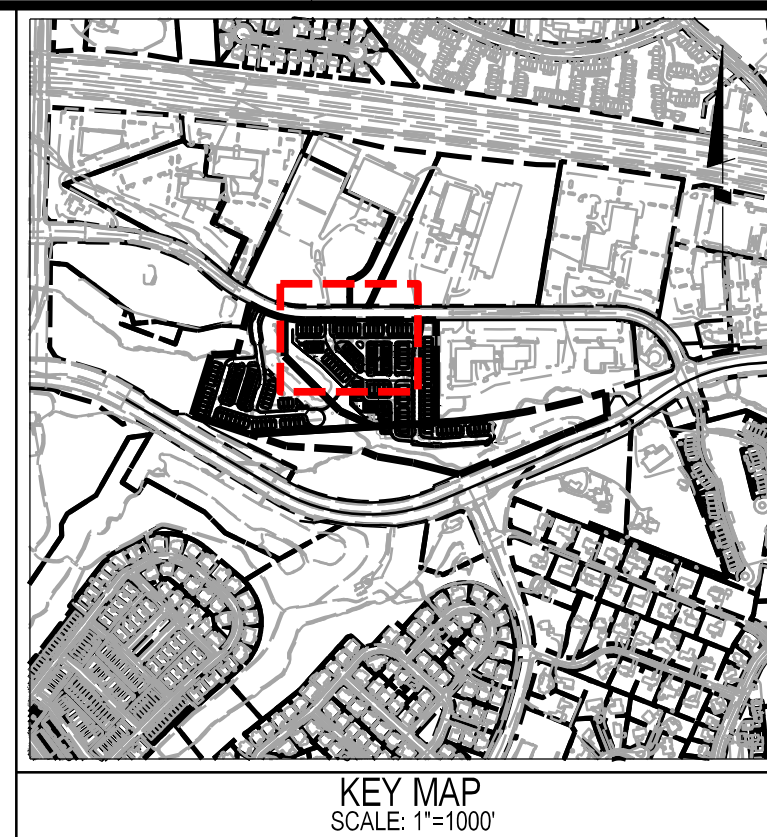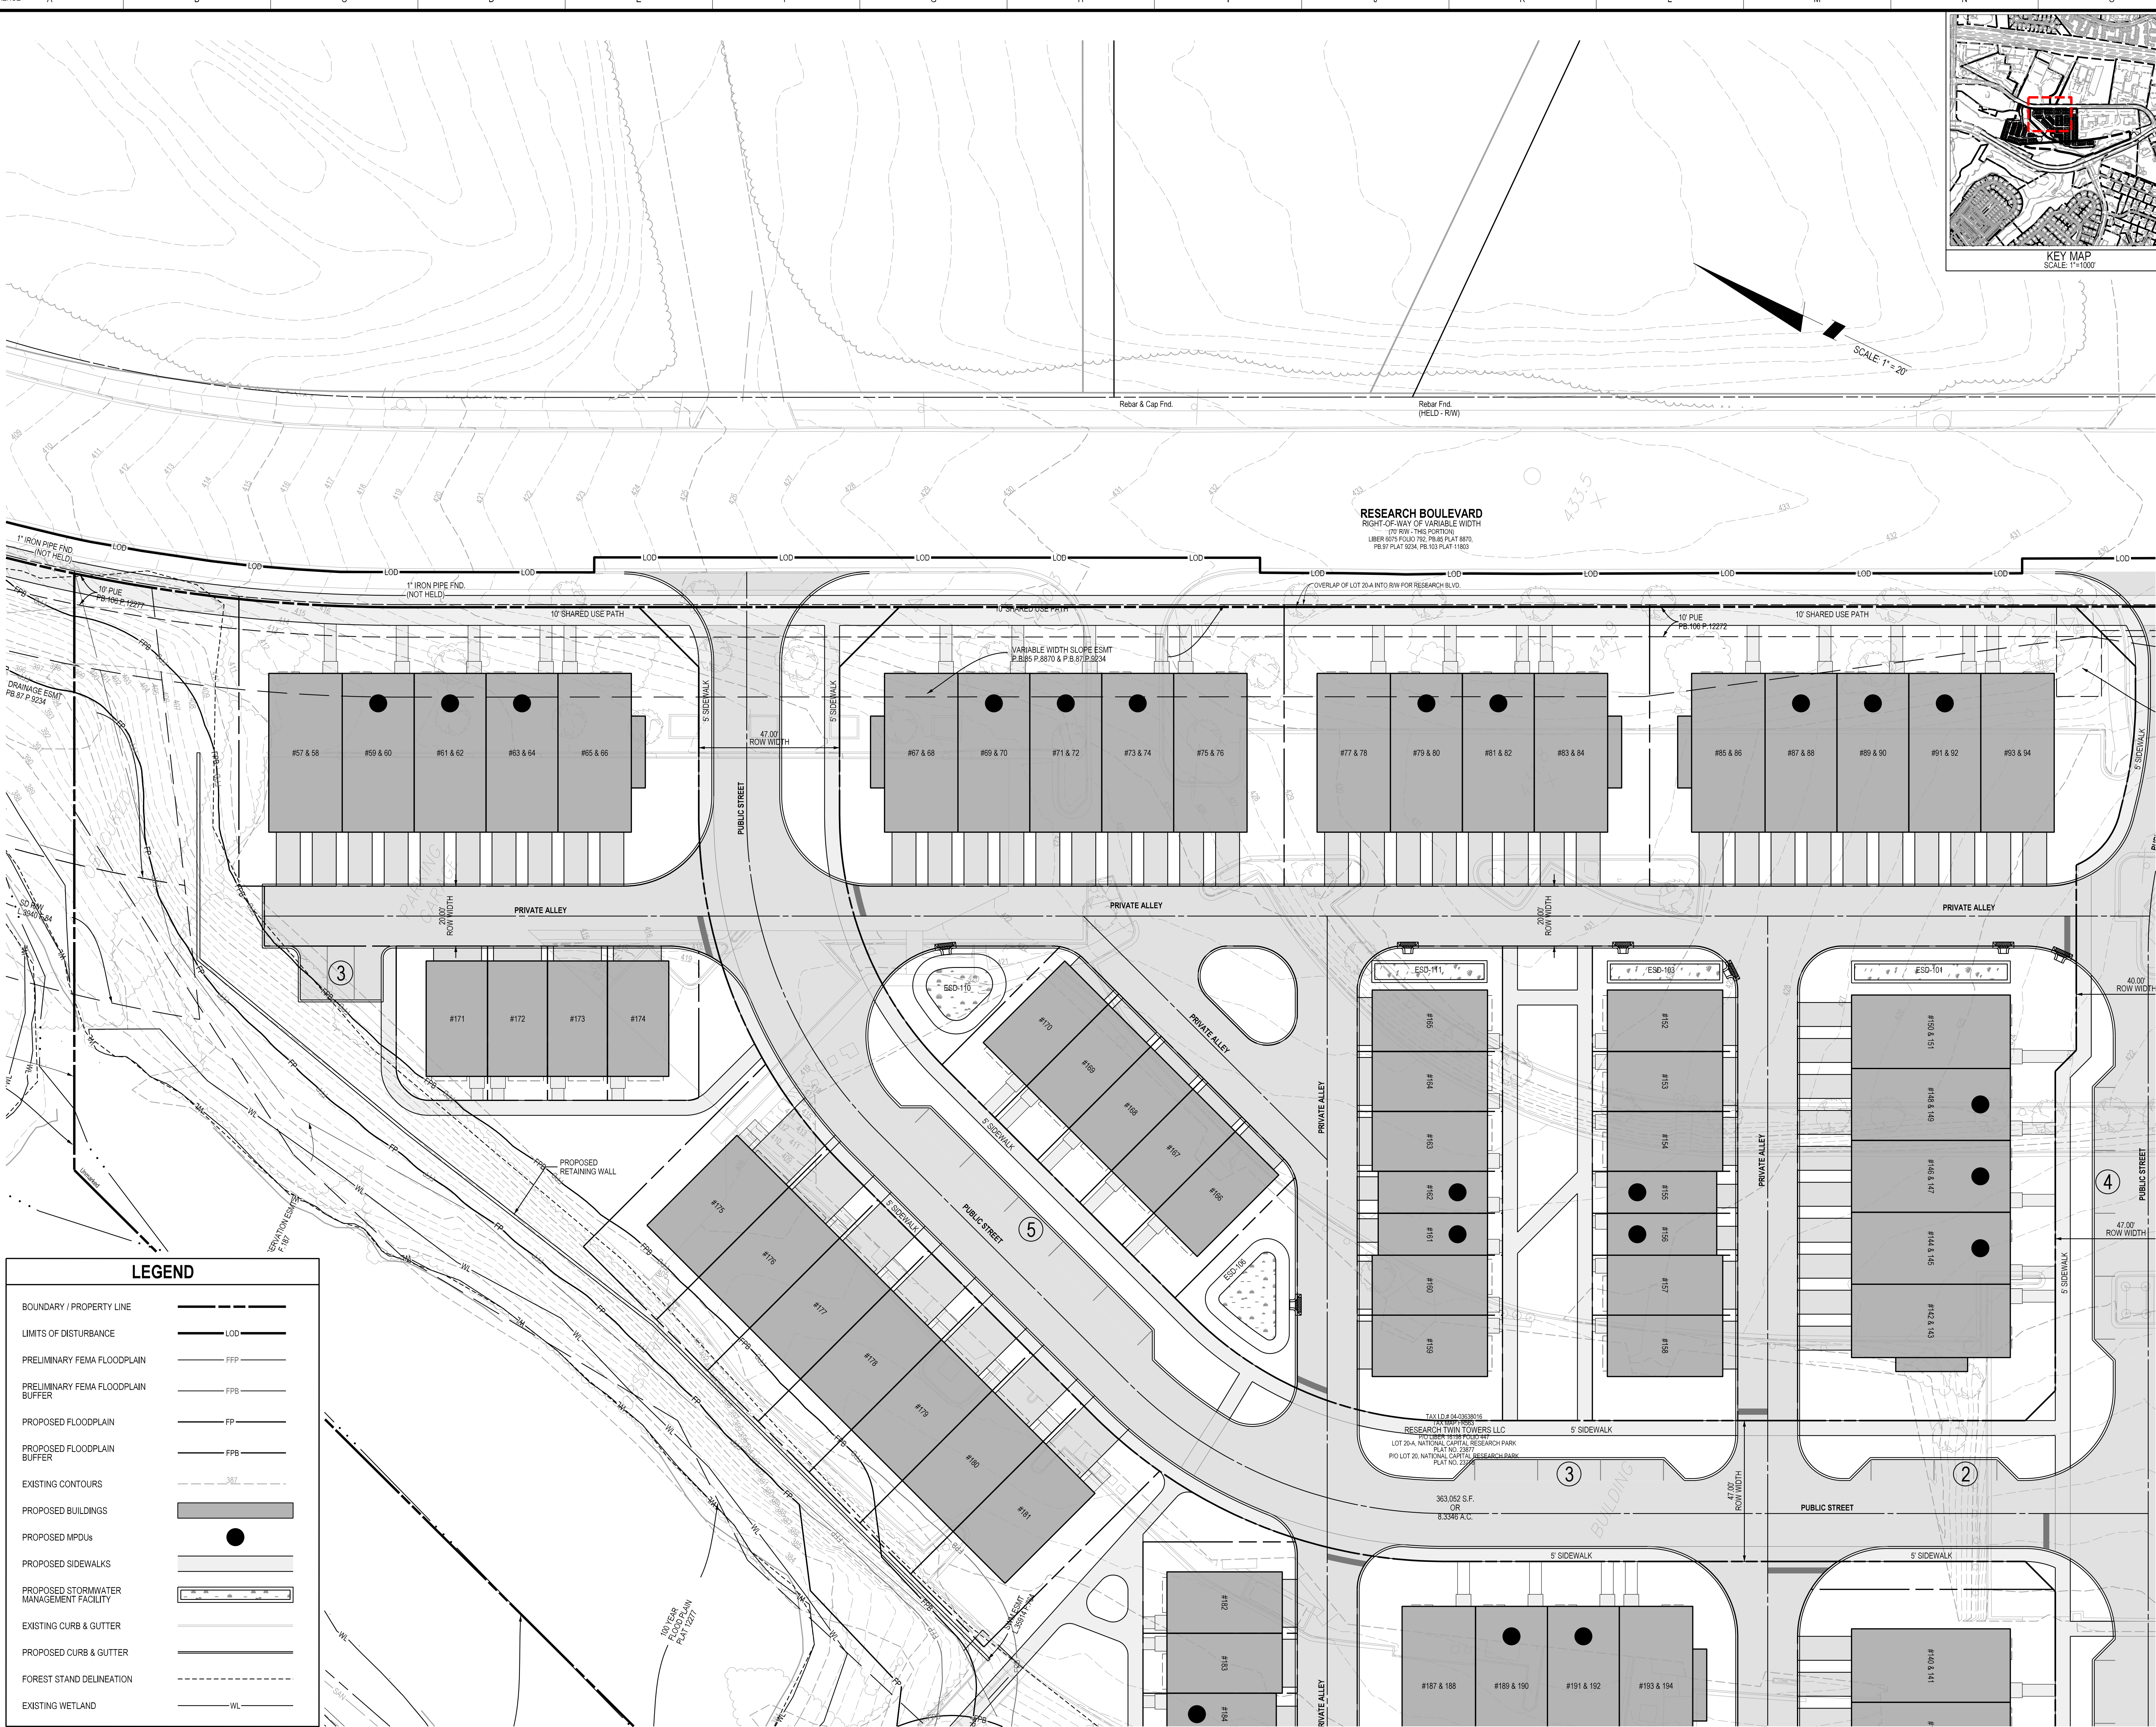

SOLTESZ, INC.
ROCKVILLE OFFICE
2 Research Place, Suite 100
Rockville, MD 20850
P. 301.948.2750 F. 301.948.9067
www.solteszco.com

Engineering
Surveying
Planning
Environmental Sciences

NO.	REVISIONS	BY	DATE

APPLICANT
TOLL MID-ATLANTIC LP COMPANY, INC.
12020 SUNRISE VALLEY DRIVE, SUITE 200
RESTON, VA 20191
703-431-1770
CONTACT: ANGELA RASSAS
EMAIL: ARASSAS@TOLLBROTHERS.COM

ENGINEER
SOLTESZ, INC.
2 RESEARCH PLACE, SUITE 100
ROCKVILLE, MD 20850
301-948-2750
CONTACT: TIM HOFFMAN
EMAIL: THOFFMAN@SOLTESZCO.COM

ARCHITECT
KTOY
2001 K STREET, SOUTH TOWER, SUITE 200
WASHINGTON, DC 20005
202-599-9191



ATTORNEY
LERCH, EARLY & BREWER, CHD
1600 WISCONSIN AVENUE, SUITE 700
BETHESDA, MD 20814
301-641-3832
CONTACT: PATRICIA HARRIS
EMAIL: PAHARRIS@LERCHEARLY.COM

LEGEND	
BOUNDARY / PROPERTY LINE	---
LIMITS OF DISTURBANCE	LOD
PRELIMINARY FEMA FLOODPLAIN	FFP
PRELIMINARY FEMA FLOODPLAIN BUFFER	FFB
PROPOSED FLOODPLAIN	FP
PROPOSED FLOODPLAIN BUFFER	FPB
EXISTING CONTOURS	387
PROPOSED BUILDINGS	●
PROPOSED MPDUs	●
PROPOSED SIDEWALKS	---
PROPOSED STORMWATER MANAGEMENT FACILITY	---
EXISTING CURB & GUTTER	---
PROPOSED CURB & GUTTER	---
FOREST STAND DELINEATION	---
EXISTING WETLAND	WL

SITE PLAN
PRE-APPLICATION MEETING SITE PLAN
WESTAT

WSBC 200' SHEET 219NW09	ZONING CATEGORY: MXE
SITE DATUM: HORIZONTAL: NAD83/NA VERTICAL: NAVD83	TAX MAP FR83
DATE: 7/14/2025 DESIGNED: JS CHECKED: TH CAD STOPS: ORD / NCS	PROJECT NO. 0641-33-00

The original of this drawing document was prepared by Soltesz, Inc. (SOLTESZ). This document was not obtained directly from SOLTESZ and/or it was transmitted electronically. SOLTESZ cannot guarantee that unauthorized changes and/or alterations were not made by others. If verification of the information contained herein is needed, contact should be made directly with SOLTESZ. SOLTESZ makes no warranties, express or implied, concerning the accuracy of any information that has been transmitted by electronic means.

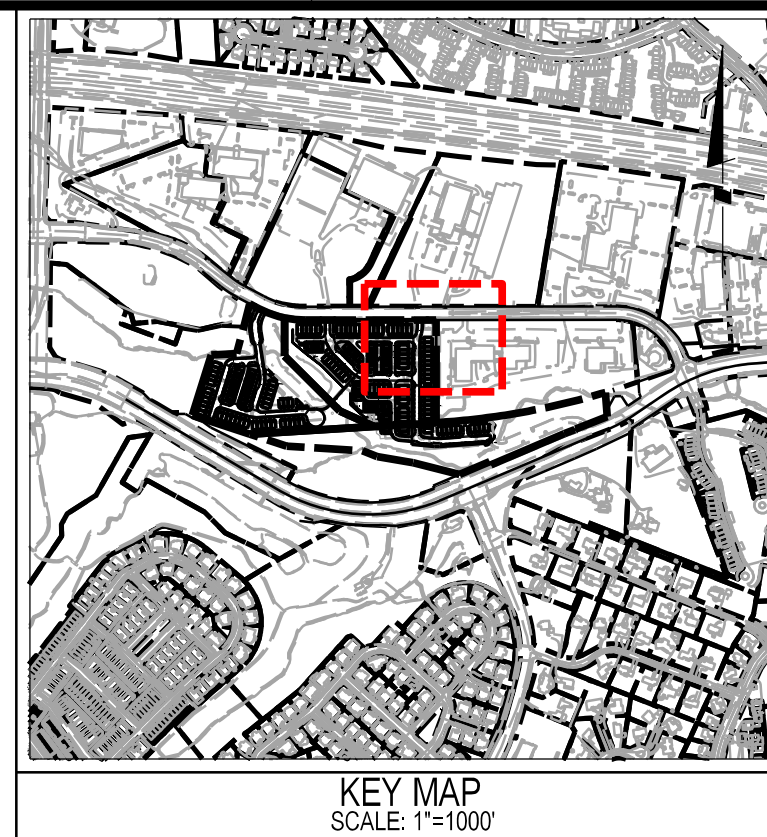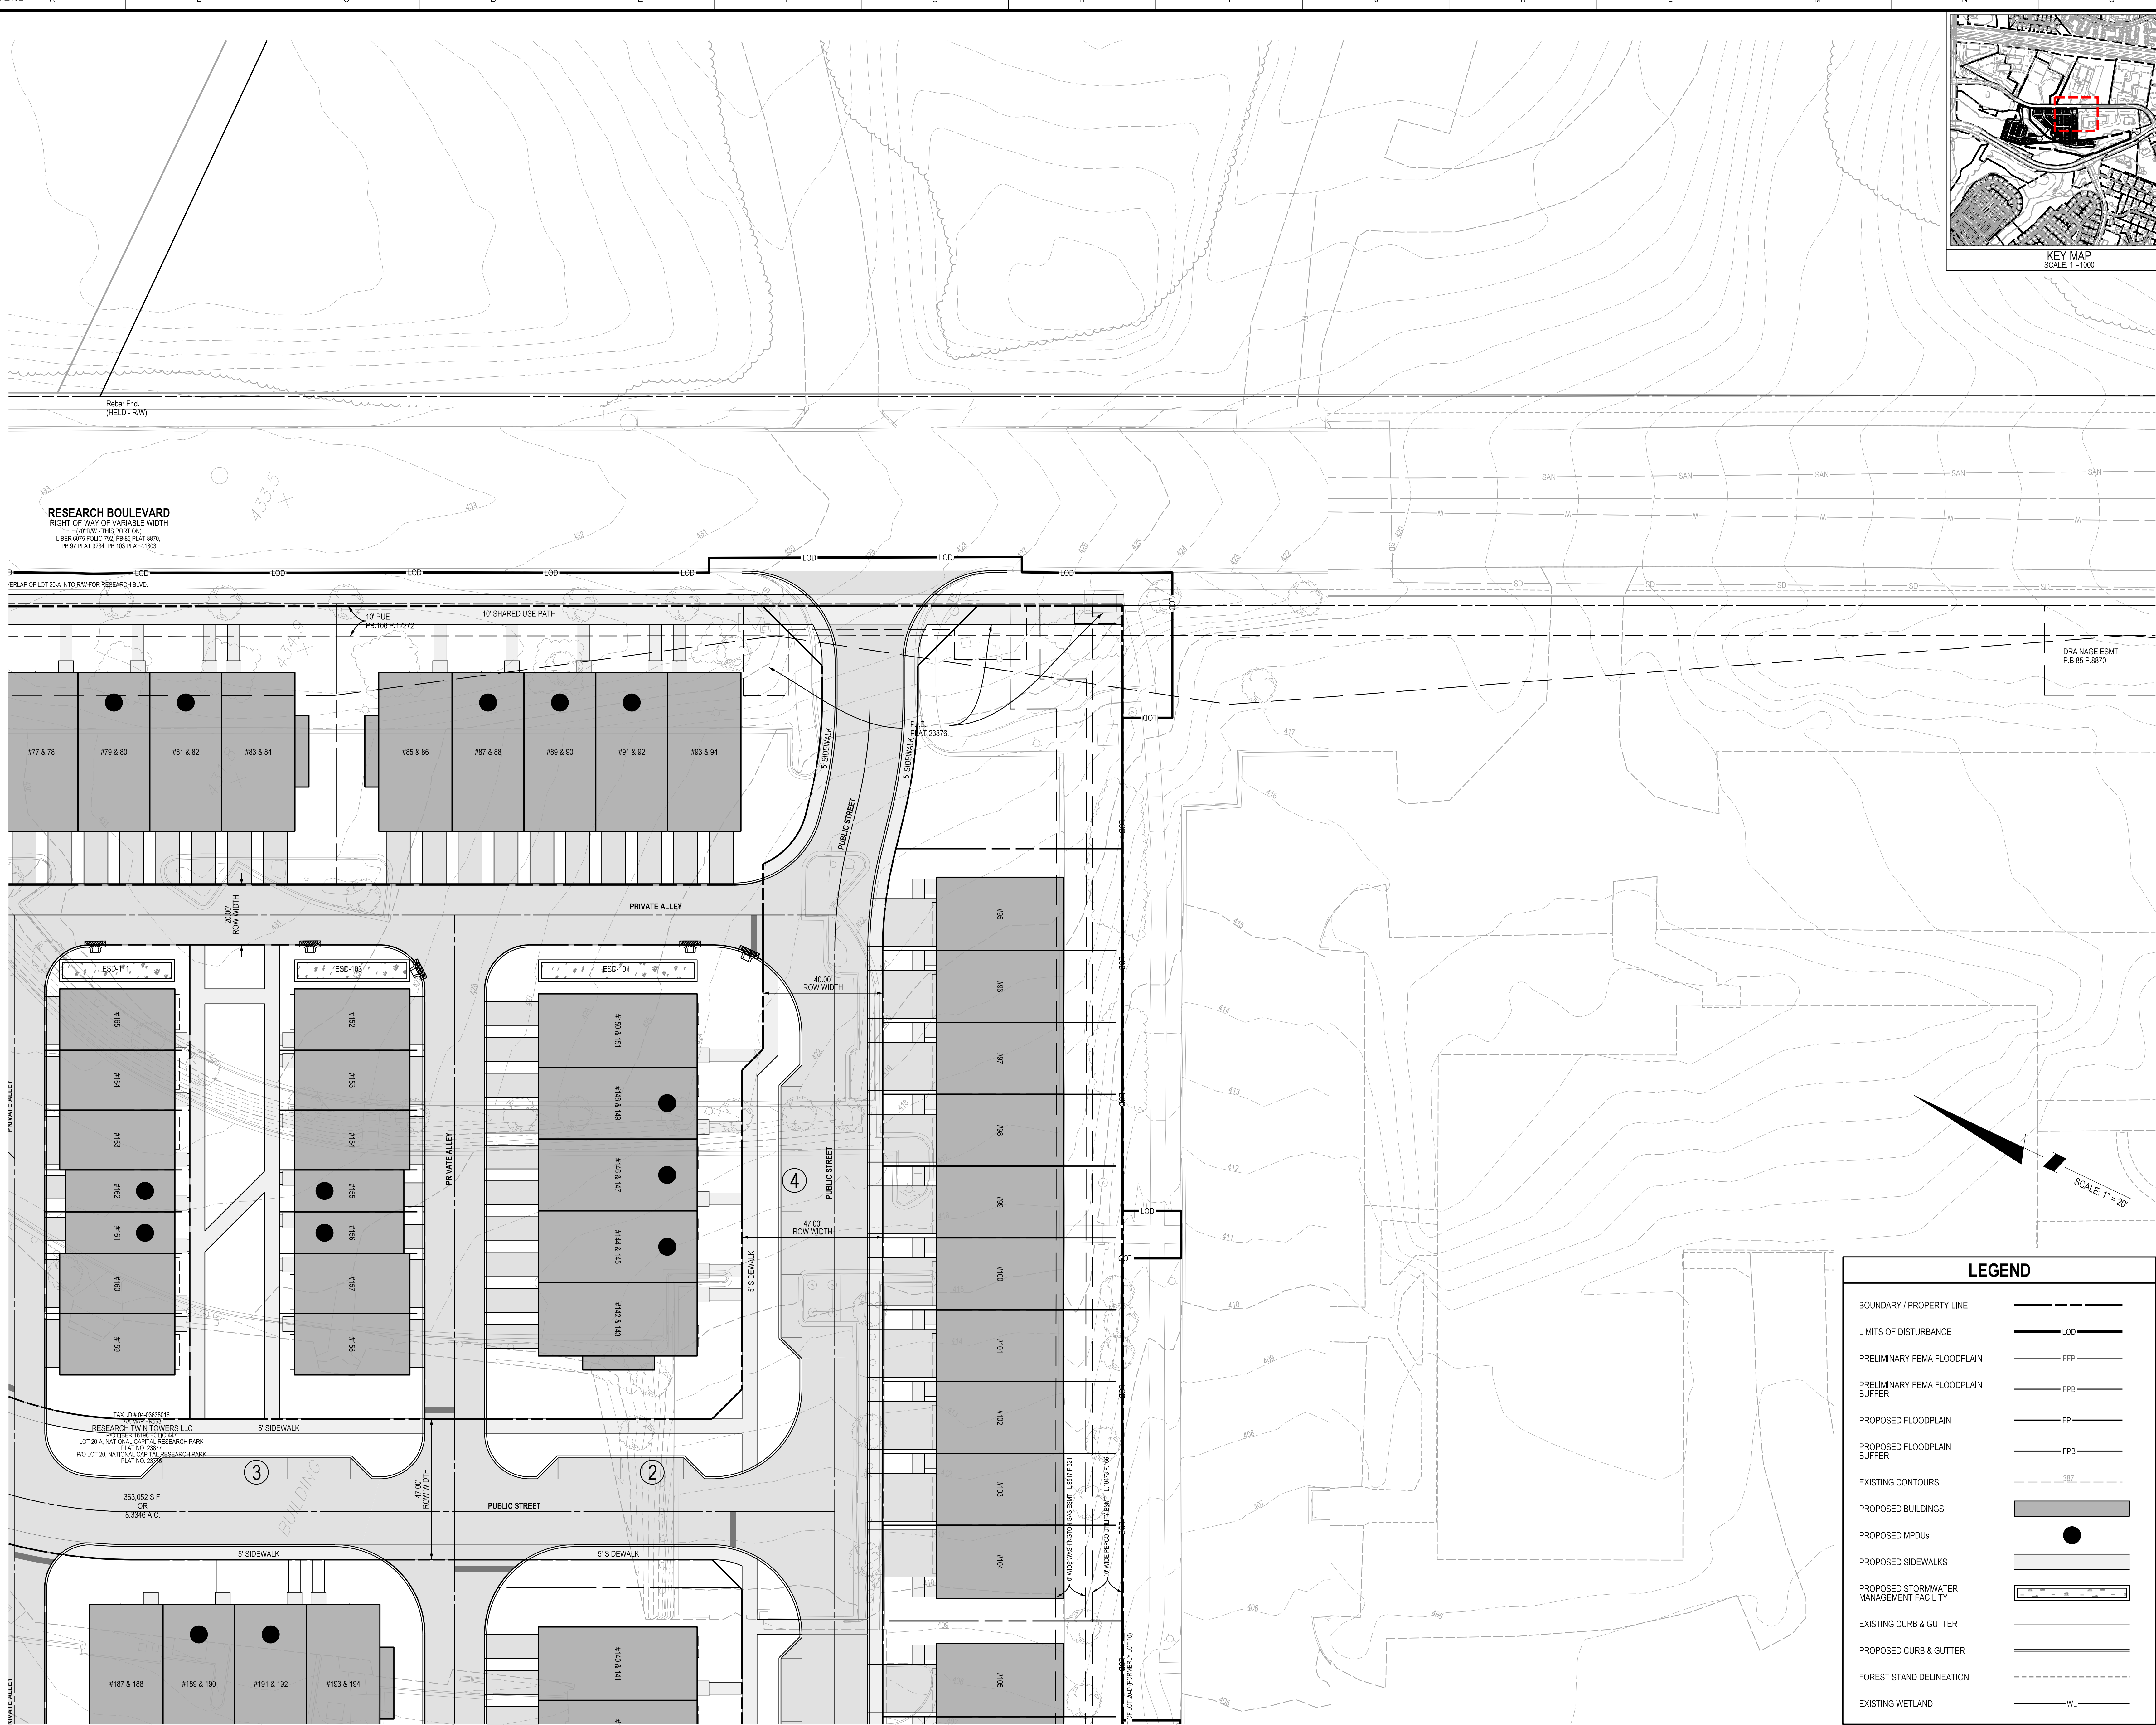

**SOLTESZ, INC.**
ROCKVILLE OFFICE
2 Research Place, Suite 100
Rockville, MD 20850
P. 301.948.2750 F. 301.948.9067
www.solteszco.com
Engineering
Surveying
Planning
Environmental Sciences



NO.	REVISIONS	BY	DATE

APPLICANT
TOLL MID-ATLANTIC LP COMPANY, INC.
12020 SUNRISE VALLEY DRIVE, SUITE 200
RESTON, VA 20191
703-431-1770
CONTACT: ANGELA RASSAS
EMAIL: ARASSAS@TOLLBROTHERS.COM

ENGINEER
SOLTESZ, INC.
2 RESEARCH PLACE, SUITE 100
ROCKVILLE, MD 20850
301-948-2750
CONTACT: TIM HOFFMAN
EMAIL: THOFFMAN@SOLTESZCO.COM


ARCHITECT
KITOY
2001 K STREET, SOUTH TOWER, SUITE 200
WASHINGTON, DC 20006
202-599-6191

ATTORNEY
LERCH, EARLY & BREWER, CHD
1800 WISCONSIN AVENUE, SUITE 700
BETHESDA, MD 20814
301-841-3832
CONTACT: PATRICIA HARRIS
EMAIL: PAHARRIS@LERCHEARLY.COM


LEGEND	
BOUNDARY / PROPERTY LINE	---
LIMITS OF DISTURBANCE	---
PRELIMINARY FEMA FLOODPLAIN	---
PRELIMINARY FEMA FLOODPLAIN BUFFER	---
PROPOSED FLOODPLAIN	---
PROPOSED FLOODPLAIN BUFFER	---
EXISTING CONTOURS	---
PROPOSED BUILDINGS	■
PROPOSED MPDUs	●
PROPOSED SIDEWALKS	---
PROPOSED STORMWATER MANAGEMENT FACILITY	---
EXISTING CURB & GUTTER	---
PROPOSED CURB & GUTTER	---
FOREST STAND DELINEATION	---
EXISTING WETLAND	---

SITE PLAN
PRE-APPLICATION MEETING SITE PLAN
WESTAT

WSBC 200' SHEET 219NW09	ZONING CATEGORY: MXE
SITE DATUM: HORIZONTAL: NAD83/91 VERTICAL: NAVD83	TAX MAP: FR63
DATE: 7/14/2025 DESIGNED: JS TECHNICIAN: JS CHECKED: TH CADD STOPS: VERSION: ORD / NCS	PROJECT NO.: 0641-33-00

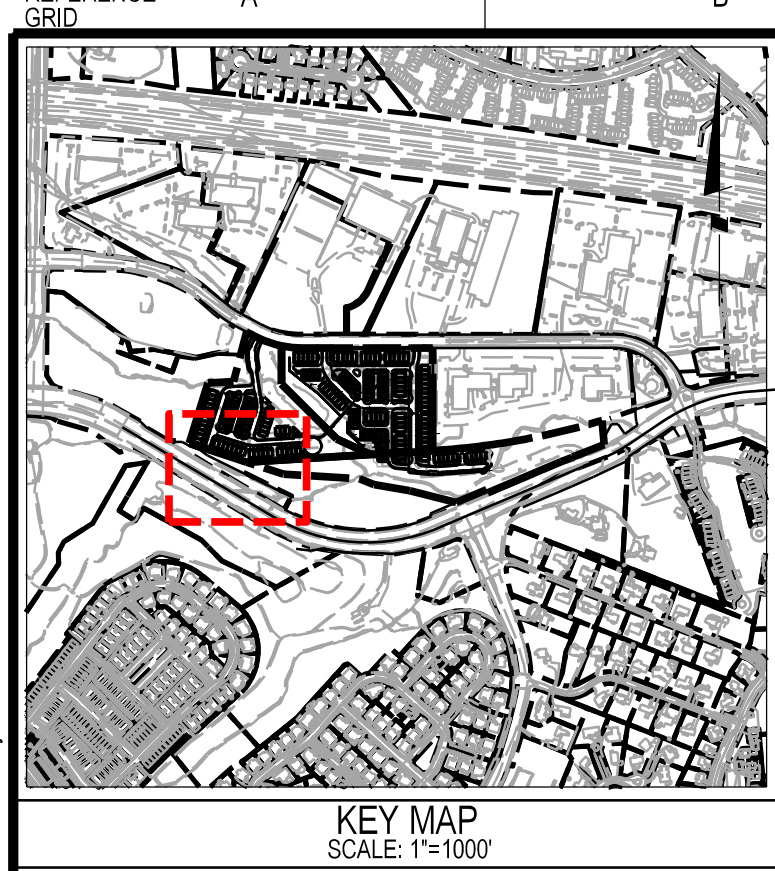

LEGEND	
BOUNDARY / PROPERTY LINE	---
LIMITS OF DISTURBANCE	--- LOD ---
PRELIMINARY FEMA FLOODPLAIN	--- FFP ---
PRELIMINARY FEMA FLOODPLAIN BUFFER	--- FFB ---
PROPOSED FLOODPLAIN	--- FP ---
PROPOSED FLOODPLAIN BUFFER	--- FFB ---
EXISTING CONTOURS	--- 387 ---
PROPOSED BUILDINGS	[Solid Grey Box]
PROPOSED MPDUs	●
PROPOSED SIDEWALKS	---
PROPOSED STORMWATER MANAGEMENT FACILITY	[Patterned Box]
EXISTING CURB & GUTTER	---
PROPOSED CURB & GUTTER	---
FOREST STAND DELINEATION	---
EXISTING WETLAND	--- WL ---

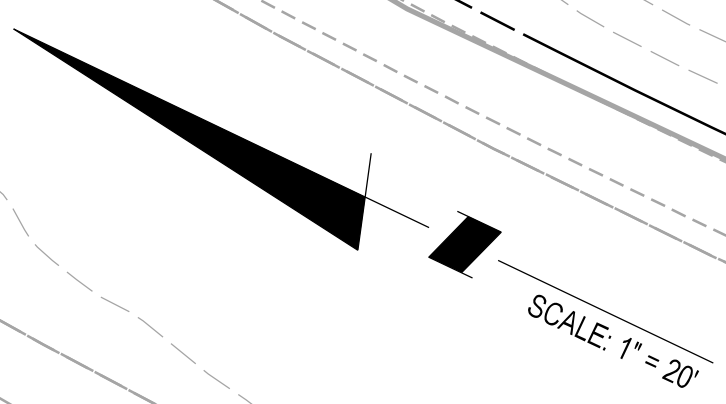

SOLTESZ, INC.
ROCKVILLE OFFICE
2 Research Place, Suite 100
Rockville, MD 20850
P. 301.948.2750 F. 301.948.9067
www.solteszco.com

Engineering
Surveying
Planning
Environmental Sciences

NO.	REVISIONS	BY	DATE

APPLICANT
TOLL MD-ATLANTIC LP COMPANY, INC.
12020 SUNRISE VALLEY DRIVE, SUITE 200
RESTON, VA 20191
703-431-1770
CONTACT: ANGELA RASSAS
EMAIL: ARASSAS@TOLLBROTHERS.COM

ENGINEER
SOLTESZ, INC.
2 RESEARCH PLACE, SUITE 100
ROCKVILLE, MD 20850
301-948-2750
CONTACT: TIM HOFFMAN
EMAIL: THOFFMAN@SOLTESZCO.COM

ARCHITECT
KITOY
2001 K STREET, SOUTH TOWER, SUITE 200
WASHINGTON, DC 20006
202-699-8191


ATTORNEY
LERCH, EARLY & BREWER, CHD
1800 WISCONSIN AVENUE, SUITE 700
BETHESDA, MD 20814
301-841-3832
CONTACT: PATRICIA HARRIS
EMAIL: PAHARRIS@LERCHEARLY.COM

SITE PLAN
PRE-APPLICATION MEETING SITE PLAN
WESTAT



WSBC 200' SHEET 219NW09	ZONING CATEGORY: MXE
SITE DATUM: HORIZONTAL: NAD83/91 VERTICAL: NAVD83	TAX MAP FR63
1" = 20'	DATE: 7/14/2025 DESIGNED: JS TECHNICIAN: JS CHECKED: TH CAD STPS. VERSION: ORD / NCS
SHEET 6 OF 9	PROJECT NO. 0641-33-00

The original of this drawing document was prepared by Soltesz, Inc. (SOLTESZ). This document was not obtained directly from SOLTESZ and/or it was transmitted electronically. SOLTESZ cannot guarantee that unauthorized changes and/or alterations were not made by others. If verification of the information contained herein is needed, contact should be made directly with SOLTESZ. SOLTESZ makes no warranty, express or implied, concerning the accuracy of any information that has been transmitted by electronic means.

 


 SOLTESZ, INC.			
ROCKVILLE OFFICE 2 Research Place, Suite 100 Rockville, MD 20850 P. 301.948.2750 F. 301.948.9067 www.solteszco.com			
Engineering Surveying Planning Environmental Sciences			
			
NO.	REVISIONS	BY	DATE
APPLICANT			
TOLL MID-ATLANTIC LP COMPANY, INC 12020 SUNRISE VALLEY DRIVE, SUITE 200 RESTON, VA 20191 703-431-1770			
CONTACT: ANGELA RASSAS EMAIL: ARASSAS@TOLLBROTHERS.COM			
ENGINEER			
SOLTESZ, INC. 2 RESEARCH PLACE, SUITE 100 ROCKVILLE, MD 20850 301-948-2750			
CONTACT: TIM HOFFMAN EMAIL: THOFFMAN@SOLTESZCO.COM			
ARCHITECT			
KTOY 2001 K STREET, SUITE TOWER, SUITE 200 WASHINGTON, DC 20006 202-696-9191			
ATTORNEY			
LEROCH, EARLY & BREWER, CHTD 7600 WISCONSIN AVENUE, SUITE 700 BETHESDA, MD 20814 301-641-3832			
CONTACT: PATRICIA HARRIS EMAIL: PAHARRIS@LEROCHEEARLY.COM			
SITE PLAN		WESTAT	
PRE-APPLICATION MEETING SITE PLAN			
ROCKVILLE (4th) ELECTION DISTRICT MONTGOMERY COUNTY, MARYLAND			
WSOC 200 SHEET 219N009		ZONING CATEGORY: MXE	
SITE DATUM HORIZONTAL: NAD83/91 VERTICAL: NAVD88		TAX MAP FR63	
 1" = 20'		DATE: 7/14/2025 DESIGNED: JS TECHNICIAN: JS CHECKED: TH CAD STP'S. VERSION: ORD / NCS	
SHEET 7 OF 9			
PROJECT NO. 0641-33-00			

The original of this drawing document was prepared by Soltesz, Inc. (SOLTESZ). This document was not obtained directly from SOLTESZ and/or it was transmitted electronically. SOLTESZ cannot guarantee that unauthorized changes and/or alterations were not made by others. If verification of the information contained herein is needed, contact should be made directly with SOLTESZ. SOLTESZ makes no warranties, express or implied, concerning the accuracy of any information that has been transmitted by electronic means.

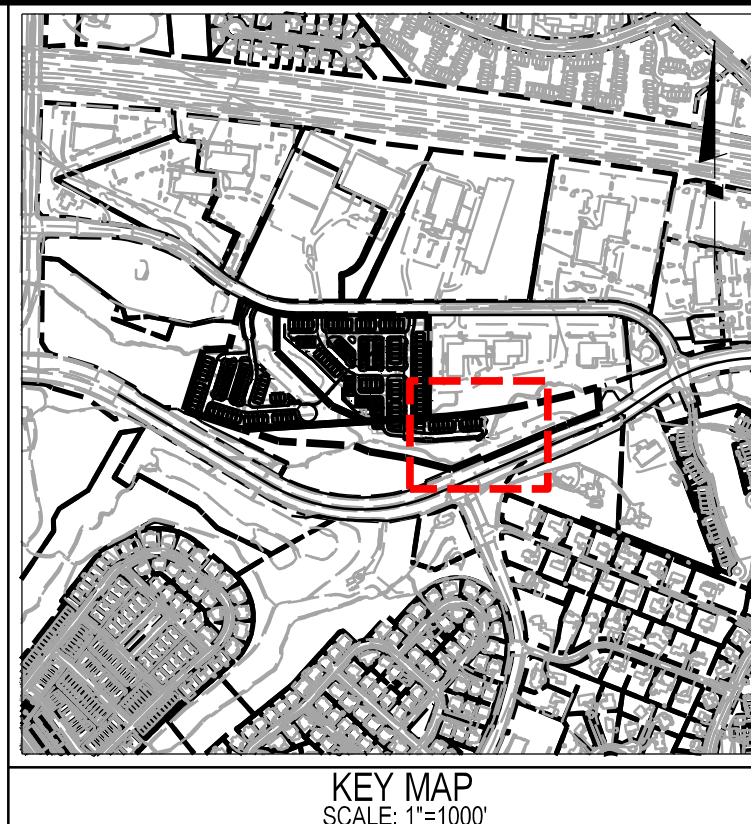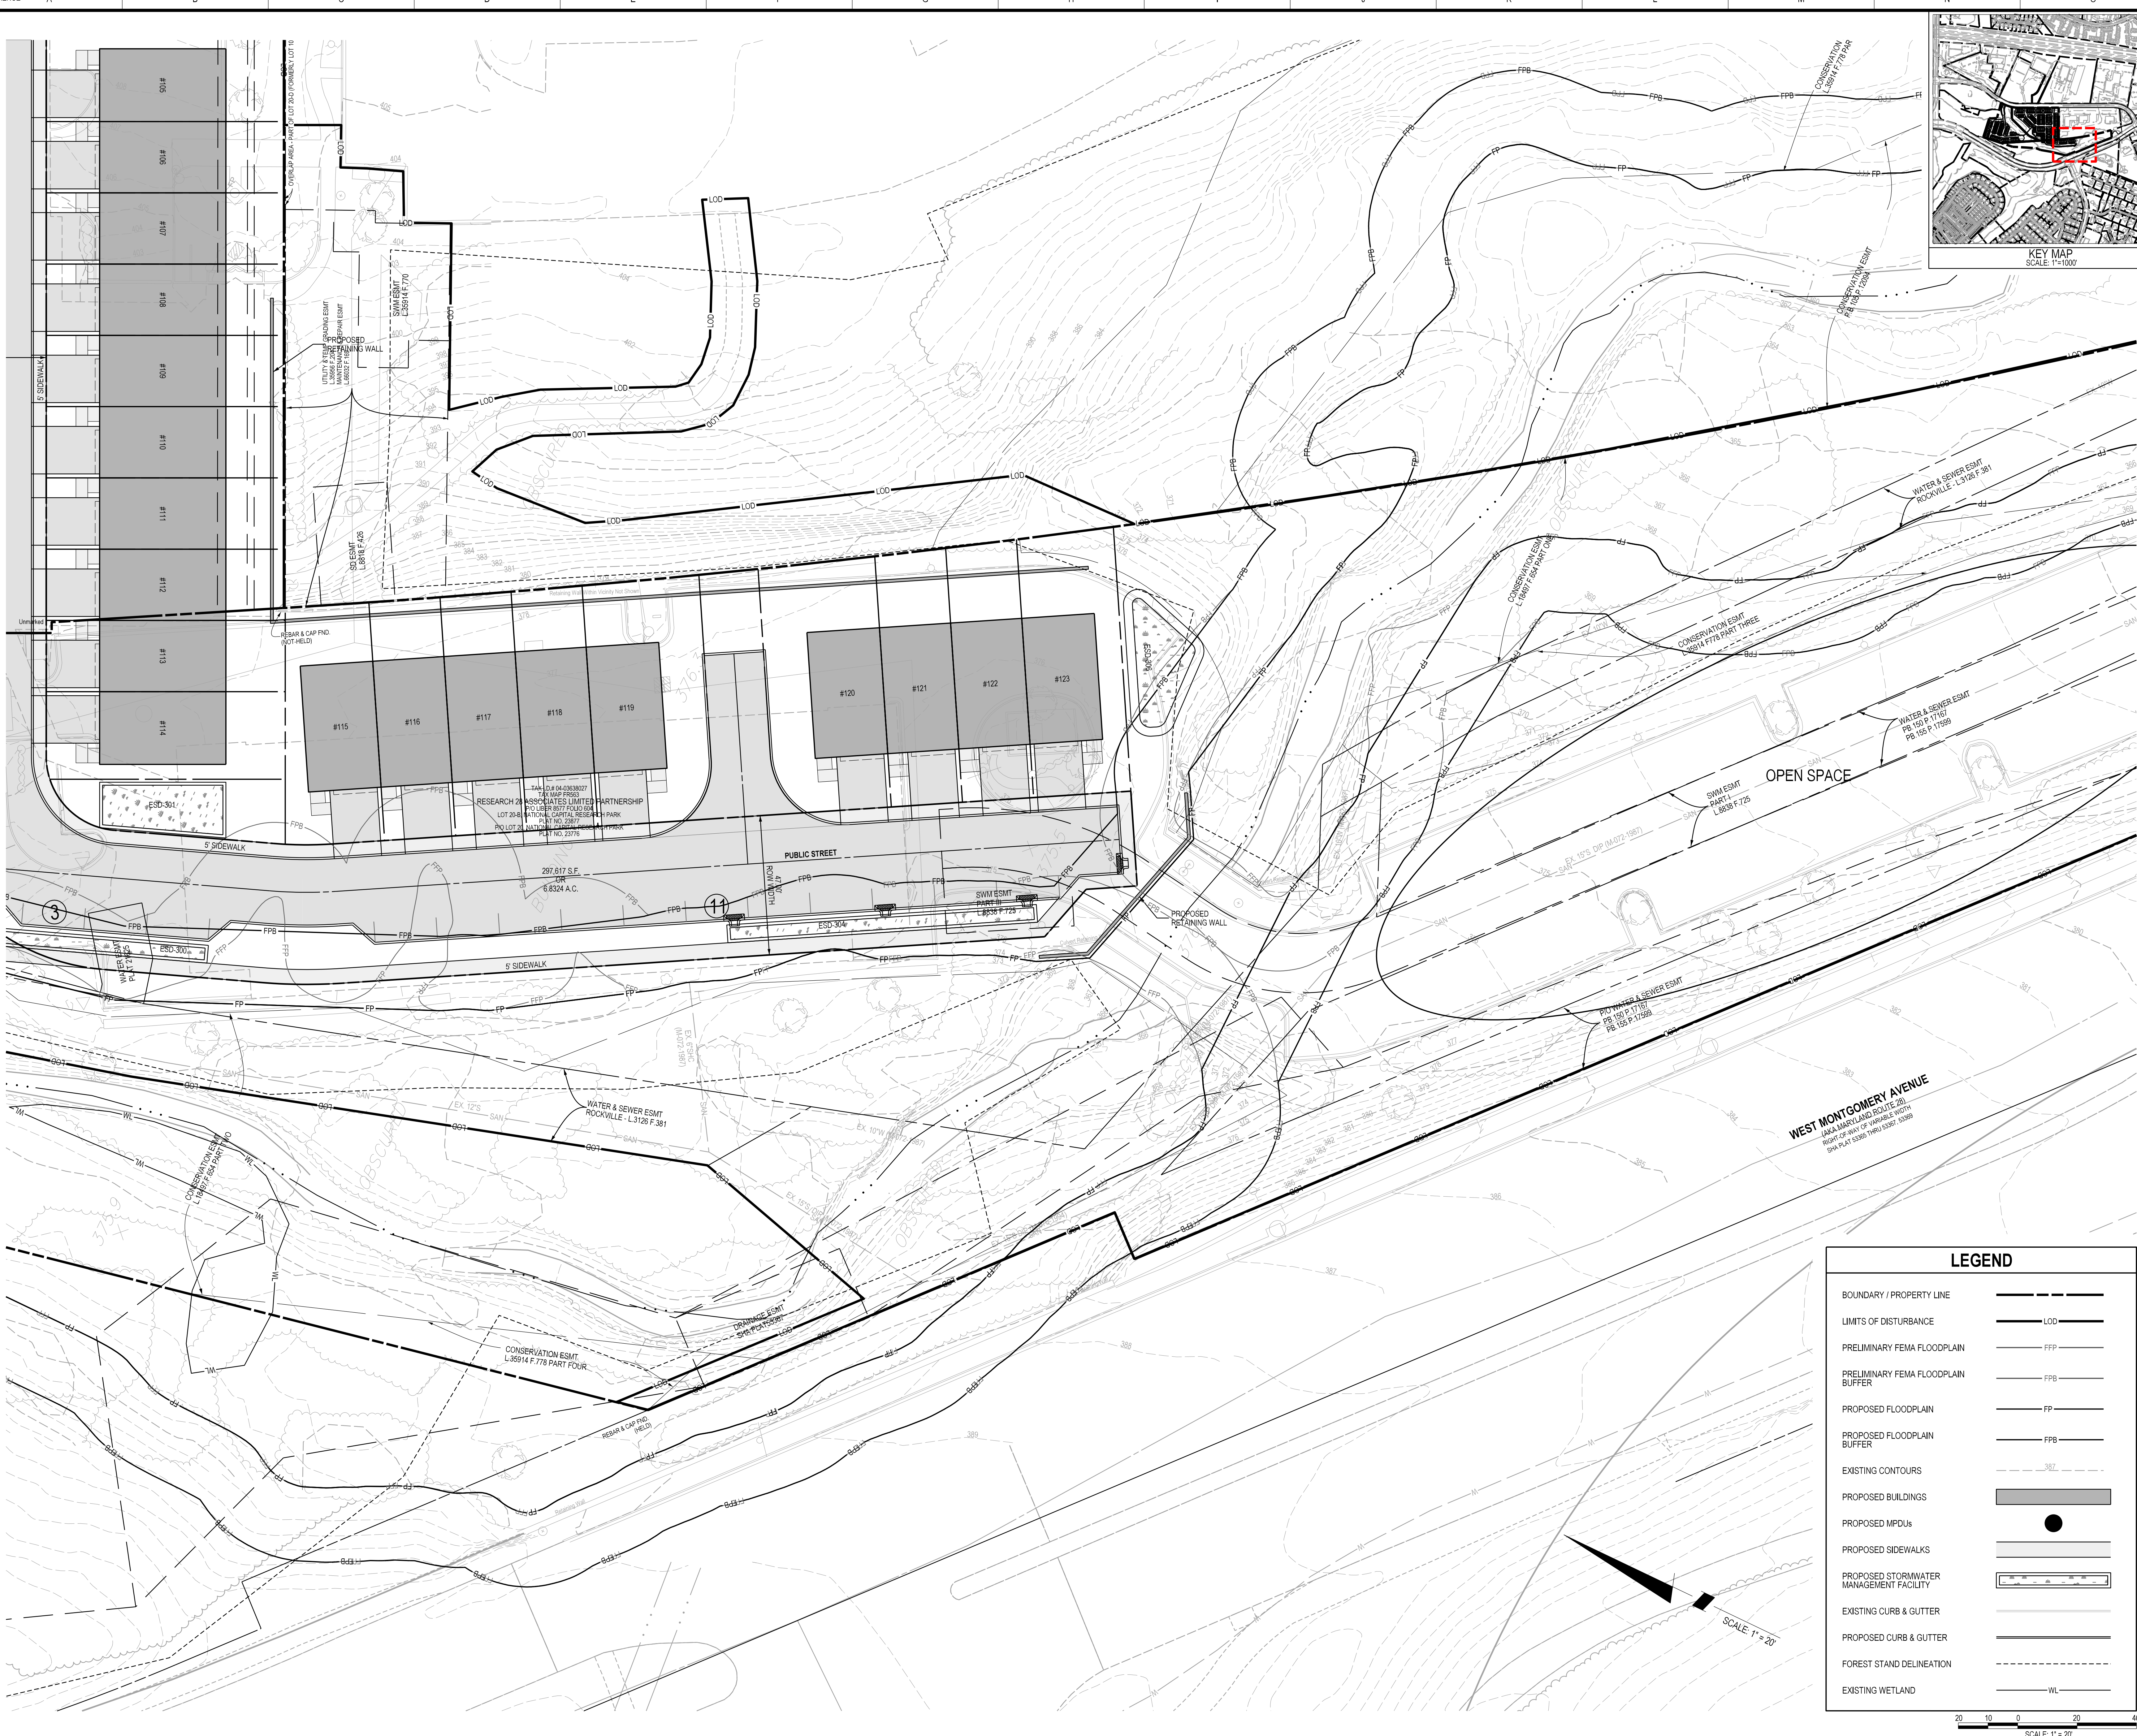

ROCKVILLE OFFICE
2 Research Place, Suite 100
Rockville, MD 20850
P. 301.948.2750 F. 301.948.9067
www.solteszco.com

Engineering
Surveying
Planning
Environmental Sciences

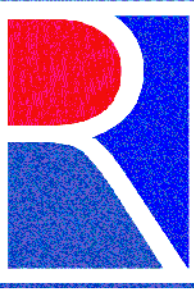

APPLICANT

TOLL MD-ATLANTIC LP COMPANY, INC.
12020 SUNRISE VALLEY DRIVE, SUITE 200
RESTON, VA 20191
703-431-1770
CONTACT: ANGELA RASSAS
EMAIL: ARASSAS@TOLLBROTHERS.COM

ENGINEER

SOLTESZ, INC.
2 RESEARCH PLACE, SUITE 100
ROCKVILLE, MD 20850
301-948-2750
CONTACT: TIM HOFFMAN
EMAIL: THOFFMAN@SOLTESZCO.COM

ARCHITECT

KTOY
2001 K STREET, SOUTH TOWER, SUITE 200
WASHINGTON, DC 20006
202-599-9191

ATTORNEY

LERCH, EARLY & BREWER, CHD
1800 WISCONSIN AVENUE, SUITE 700
BETHESDA, MD 20814
301-841-3832
CONTACT: PATRICIA HARRIS
EMAIL: PAHARRIS@LERCHEARLY.COM

SITE PLAN
PRE-APPLICATION MEETING SITE PLAN
WESTAT

ROCKVILLE (4th) ELECTION DISTRICT, MONTGOMERY COUNTY, MARYLAND



LEGEND

BOUNDARY / PROPERTY LINE	---
LIMITS OF DISTURBANCE	LOD
PRELIMINARY FEMA FLOODPLAIN	FFP
PRELIMINARY FEMA FLOODPLAIN BUFFER	FPB
PROPOSED FLOODPLAIN	FP
PROPOSED FLOODPLAIN BUFFER	FPB
EXISTING CONTOURS	387
PROPOSED BUILDINGS	■
PROPOSED MPDUs	●
PROPOSED SIDEWALKS	---
PROPOSED STORMWATER MANAGEMENT FACILITY	---
EXISTING CURB & GUTTER	---
PROPOSED CURB & GUTTER	---
FOREST STAND DELINEATION	---
EXISTING WETLAND	WL

SCALE: 1" = 20'

20 10 0 10 20 30 40
SCALE: 1" = 20'

WSBC 200' SHEET 219NW09	ZONING CATEGORY: MOE
SITE DATUM: HORIZONTAL: NAD83/89 VERTICAL: NAVD88	TAX MAP: FR63
1" = 20'	DATE: 7/14/2025 DESIGNED: JS CHECKED: JS CAD STPS: TH VERSION: ORD / NCS
SHEET 8 OF 9	PROJECT NO. 0641-33-00

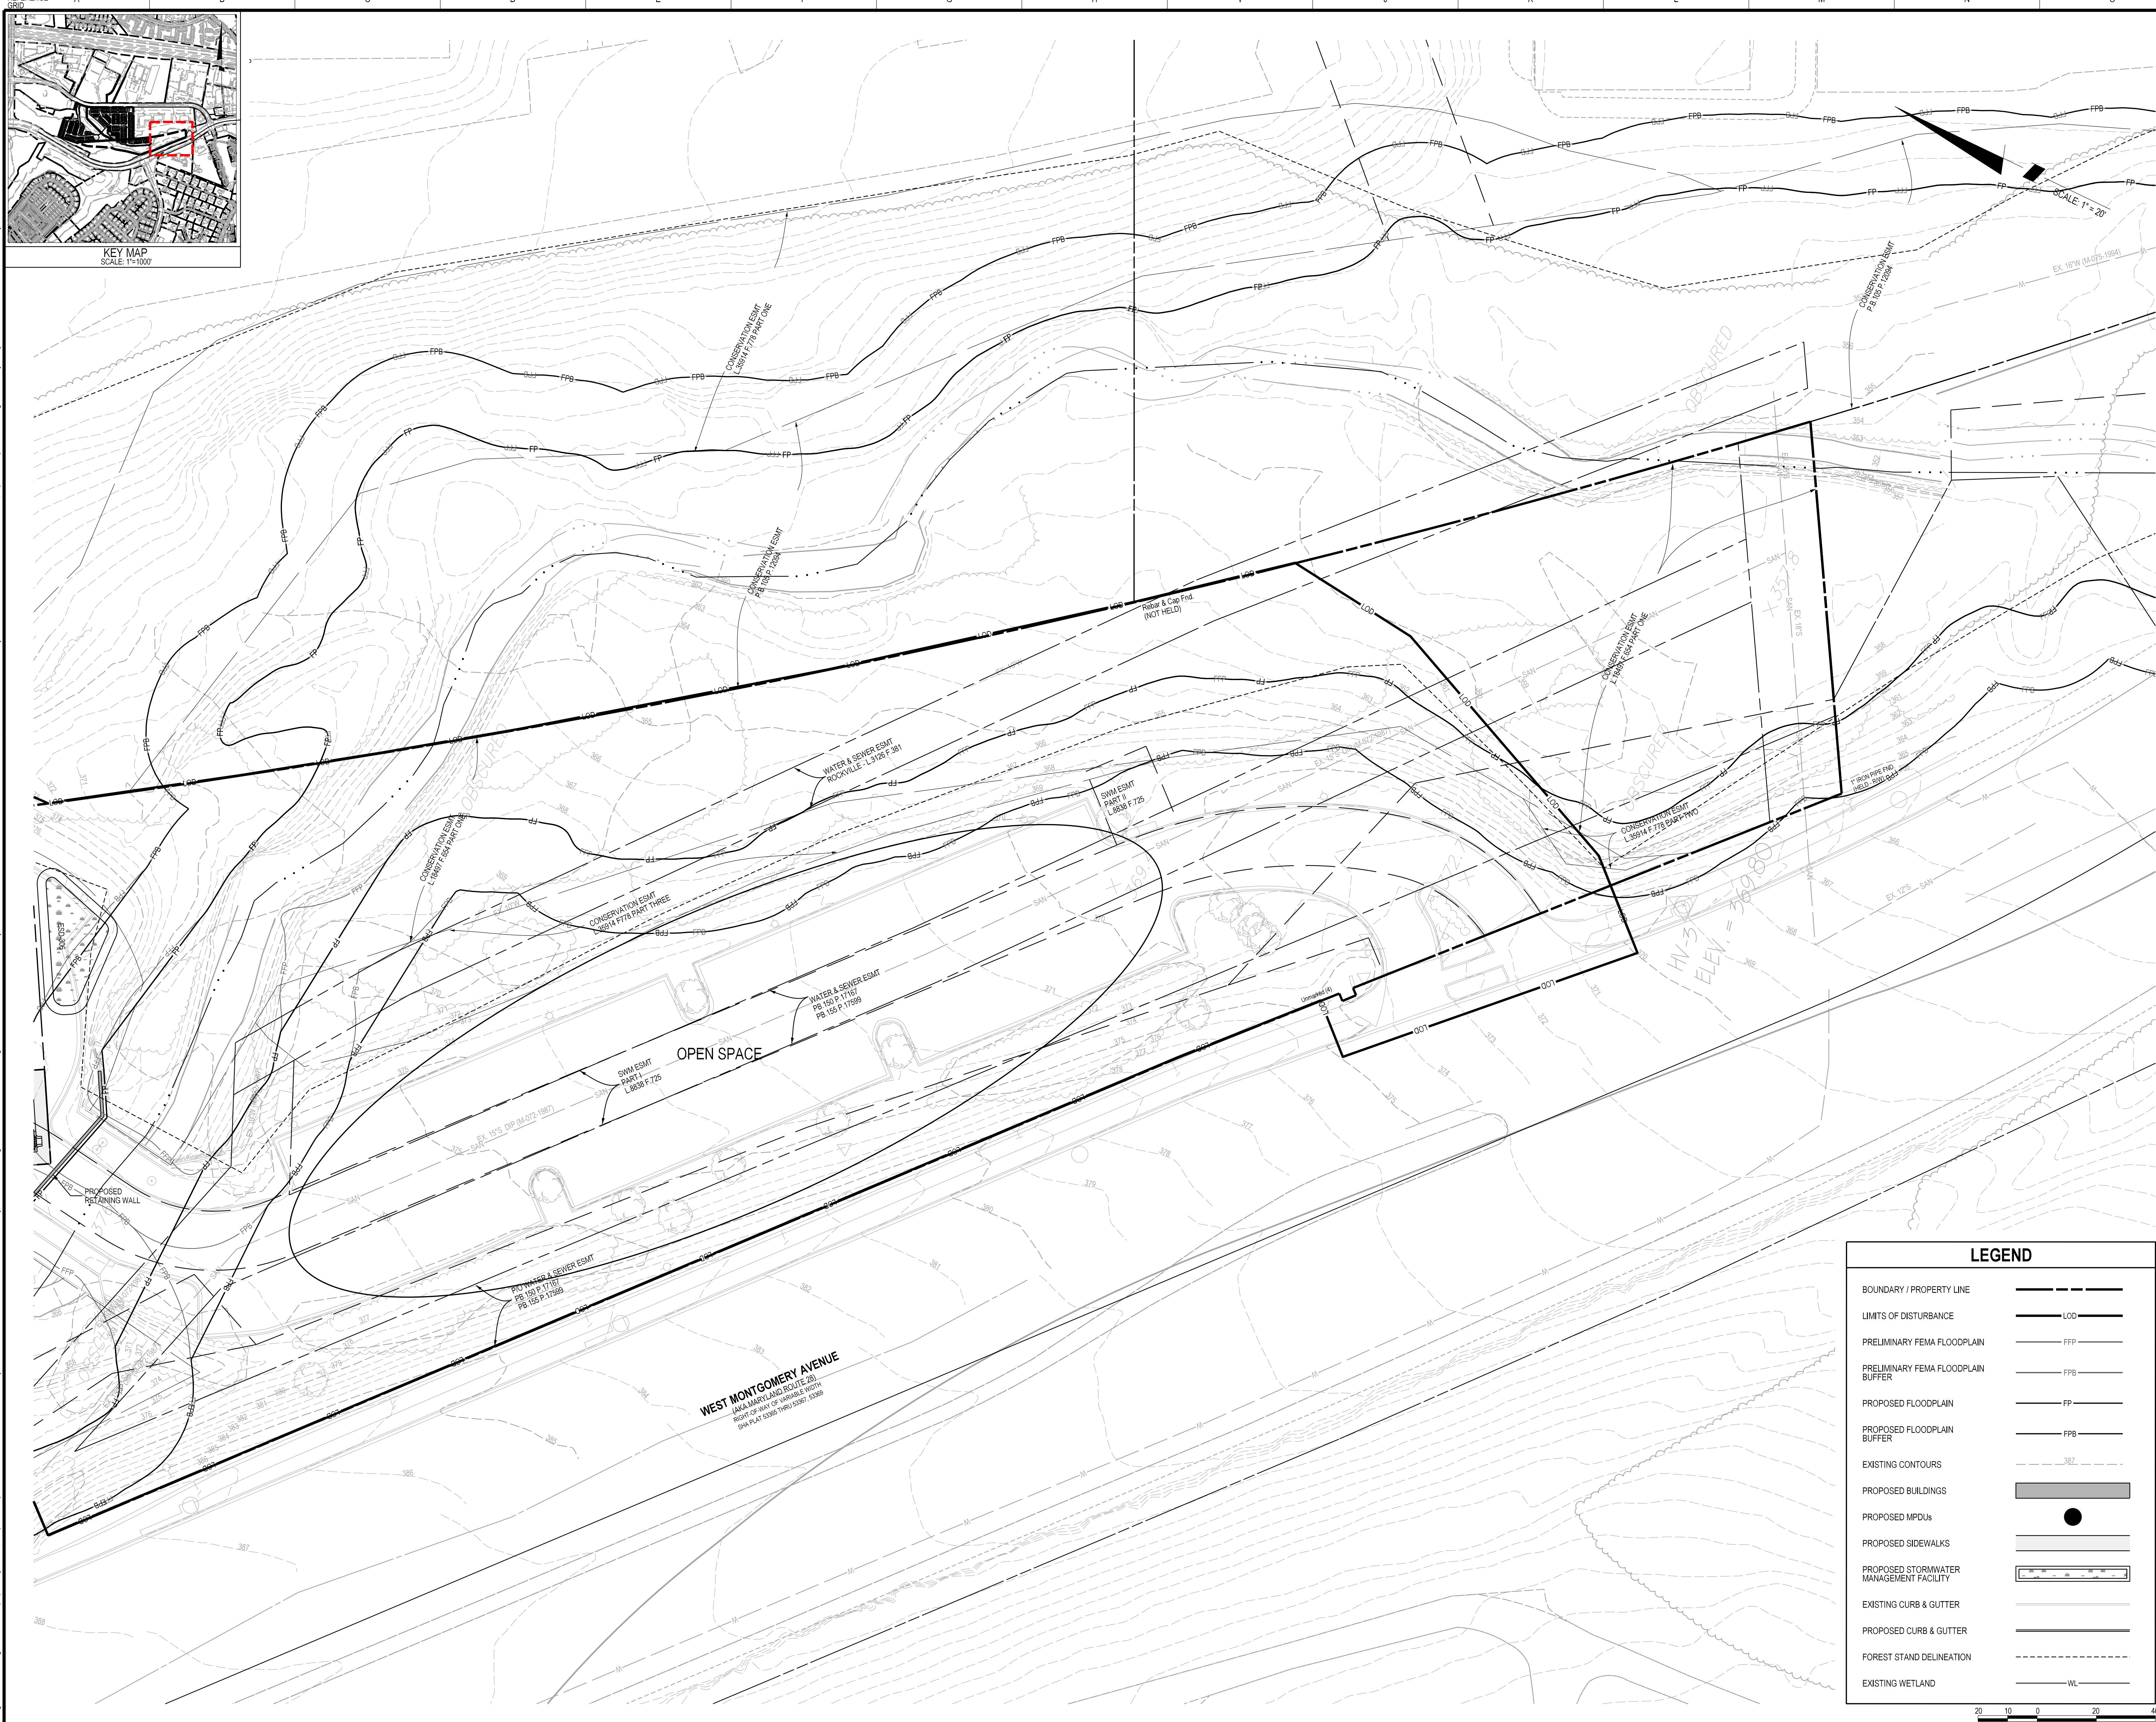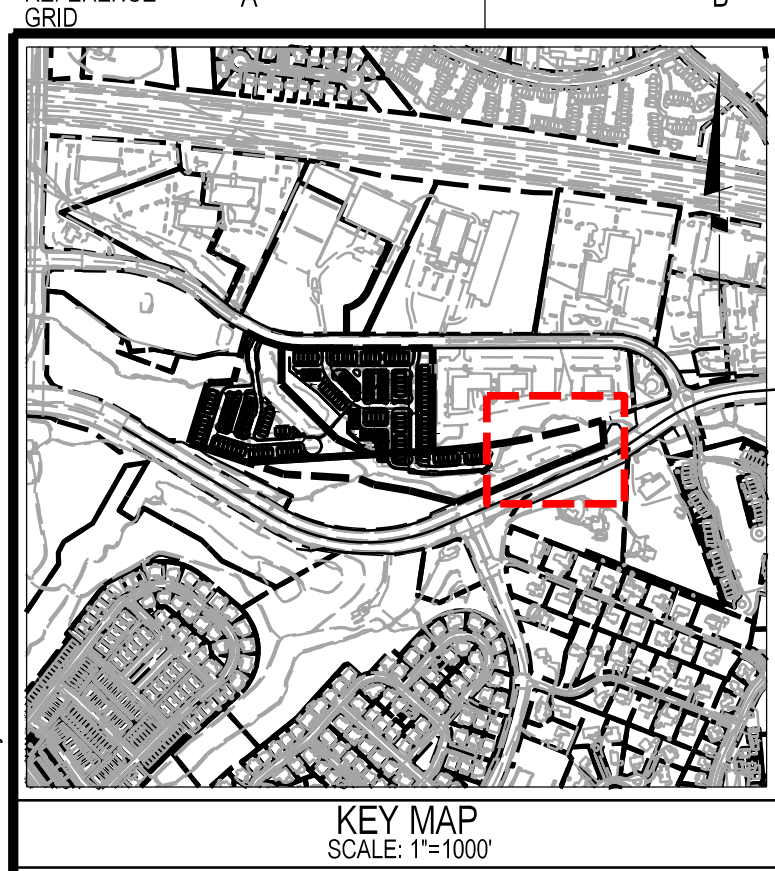

LEGEND	
BOUNDARY / PROPERTY LINE	---
LIMITS OF DISTURBANCE	---
PRELIMINARY FEMA FLOODPLAIN	---
PRELIMINARY FEMA FLOODPLAIN BUFFER	---
PROPOSED FLOODPLAIN	---
PROPOSED FLOODPLAIN BUFFER	---
EXISTING CONTOURS	---
PROPOSED BUILDINGS	■
PROPOSED MPDUs	●
PROPOSED SIDEWALKS	---
PROPOSED STORMWATER MANAGEMENT FACILITY	---
EXISTING CURB & GUTTER	---
PROPOSED CURB & GUTTER	---
FOREST STAND DELINEATION	---
EXISTING WETLAND	---

SOLTESZ, INC.
ROCKVILLE OFFICE
2 Research Place, Suite 100
Rockville, MD 20850
P. 301.948.2750 F. 301.948.9067
www.solteszco.com

Engineering
Surveying
Planning
Environmental Sciences

NO. REVISIONS BY DATE

APPLICANT
TOLL MD-ATLANTIC LP COMPANY, INC.
12020 SUNRISE VALLEY DRIVE, SUITE 200
RESTON, VA 20191
703-431-1770
CONTACT: ANGELA RASSAS
EMAIL: ARASSAS@TOLLBROTHERS.COM

ENGINEER
SOLTESZ, INC.
2 RESEARCH PLACE, SUITE 100
ROCKVILLE, MD 20850
301-948-2750
CONTACT: TIM HOFFMAN
EMAIL: THOFFMAN@SOLTESZCO.COM

ARCHITECT
KTOY
2001 K STREET, SOUTH TOWER, SUITE 200
WASHINGTON, DC 20006
202-599-9191

ATTORNEY
LERCH, EARLY & BREWER, CHD
1800 WISCONSIN AVENUE, SUITE 700
BETHESDA, MD 20814
301-841-3832
CONTACT: PATRICIA HARRIS
EMAIL: PAHARRIS@LERCHEARLY.COM

SITE PLAN

PRE-APPLICATION MEETING SITE PLAN

WESTAT

ROCKVILLE (4th) ELECTION DISTRICT, MONTGOMERY COUNTY, MARYLAND

WSBC 200' SHEET	ZONING CATEGORY:
219NW09	MOE
SITE DATUM:	TAX MAP:
HORIZONTAL: NAD83/91	FR83
VERTICAL: NAD83/91	
DATE: 7/14/2025	
DESIGNED: JS	
TECHNICIAN: JS	
CHECKED: TH	
CAD STOPS: OR	
VERSION: NCS	
PROJECT NO. 0641-33-00	

The original of this drawing document was prepared by Soltesz, Inc. (SOLTESZ). This document was not obtained directly from SOLTESZ, Inc. SOLTESZ cannot guarantee that unauthorized changes and/or alterations were not made by others. If verification of the information contained herein is needed, contact should be made directly with SOLTESZ. SOLTESZ makes no warranties, express or implied, concerning the accuracy of any information that has been transmitted by electronic means.