


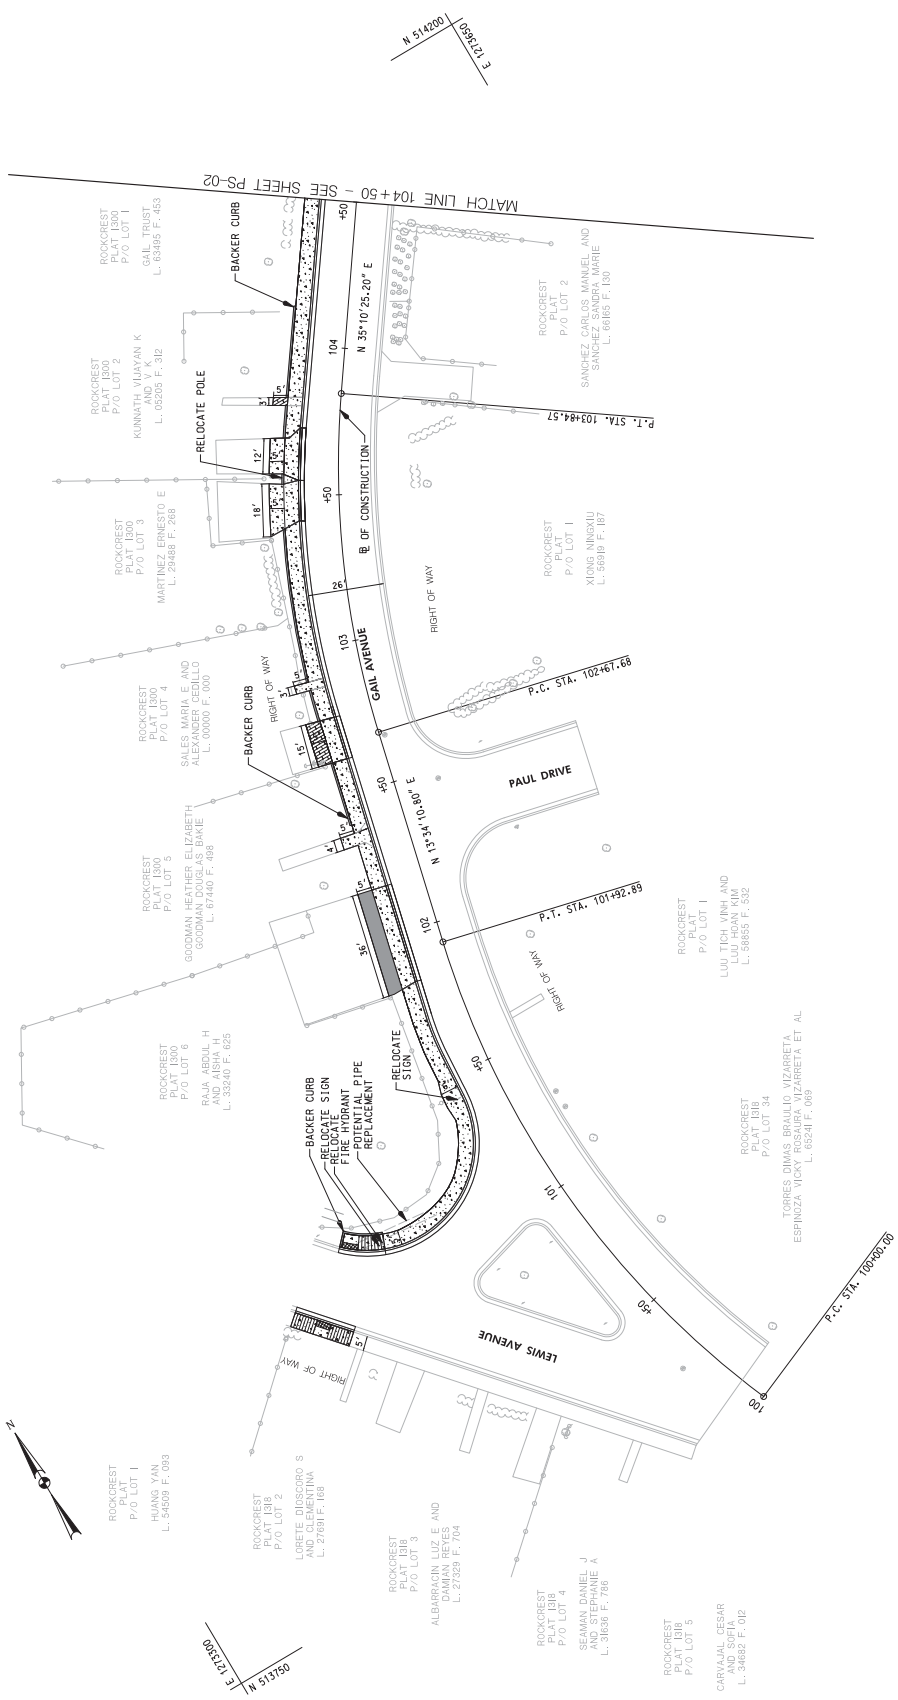

NOTES:

1. NO DISTURBED AREA SHALL BE LEFT UNSTABILIZED OVERNIGHT, UNLESS THE RUNOFF IS DIRECTED TO AN ADE APPROVED SEDIMENT CONTROL DEVICE.
2. CROSSWALK SHALL BE ALIGNED WITH THE PROPOSED SIDEWALK. CROSSWALK MARKINGS SHALL ENCLOSE THE ENTIRE WIDTH OF THE CURB RAMPS.
3. SIDEWALK WIDTH SHALL BE 5' MINIMUM, UNLESS OTHERWISE NOTED.
4. SLOPE FOR LANDING AREA SHALL BE 48:1 MAXIMUM IN ALL DIRECTIONS.
5. BASE MAPING HAS BEEN CREATED FROM AVAILABLE AERIAL IMAGES IN JANUARY 2024.
6. RIGHT OF WAY LINES LOCATIONS HAVE BEEN CREATED FROM GIS AND MAY NOT BE ACCURATE.
7. EASEMENTS MAY BE NEEDED TO PROCEED WITH CONSTRUCTION.

LEGEND	
	PROPOSED PLAIN CONCRETE SIDEWALK
	PROPOSED POROUS FLEXIBLE PAVEMENT
	PROPOSED FULL DEPTH RECONSTRUCTION
	PROPOSED DETECTABLE WARNING SURFACE
	PROPOSED CURB AND GUTTER
	EXISTING TREE
	EXISTING VEGETATION
	EXISTING STORM DRAIN
	EXISTING FIRE HYDRANT
	EXISTING WATER METER
	EXISTING POLL
	EXISTING SIGN
	EXISTING FENCE

PROFESSIONAL CERTIFICATION:
I hereby certify that the plans and specifications herein were prepared or approved by me, and that I am a duly Licensed Professional Engineer in the State of Maryland, License No. 38917, Expiration Date: 11/02/2024.

NO.	DESCRIPTION OF REGION	P.E. INITIAL	DATE	DATE

DESIGN PLAN APPROVAL		AS BUILT PLAN APPROVAL		GAIL AVENUE ROCKVILLE SIDEWALK FEASIBILITY		FILE #	
DESIGNED	DRAWN	DESIGNED	DRAWN	NO.	SCALE	SHEET NO.	OF
CHECKED	CHECKED	CHECKED	CHECKED				
DIRECTOR OF PUBLIC WORKS				City of Rockville, Maryland			
111 MARYLAND AVE. ROCKVILLE, MARYLAND				Election District No. 10			


WALLACE MONTGOMERY
2020 WALLACE MONTGOMERY
2020 WALLACE MONTGOMERY

BEFORE ME, the undersigned authority, on this day of 2024, personally appeared _____, known to me to be the person whose name is subscribed to the foregoing instrument, and acknowledged to me that he executed the same for the purposes and consideration therein expressed.

My commission expires 11/02/2024.

WALLACE MONTGOMERY
1-800-521-7777
WWW.MSUTILITY.NET
P.O. BOX 100000
FARMERSVILLE, TEXAS 77834



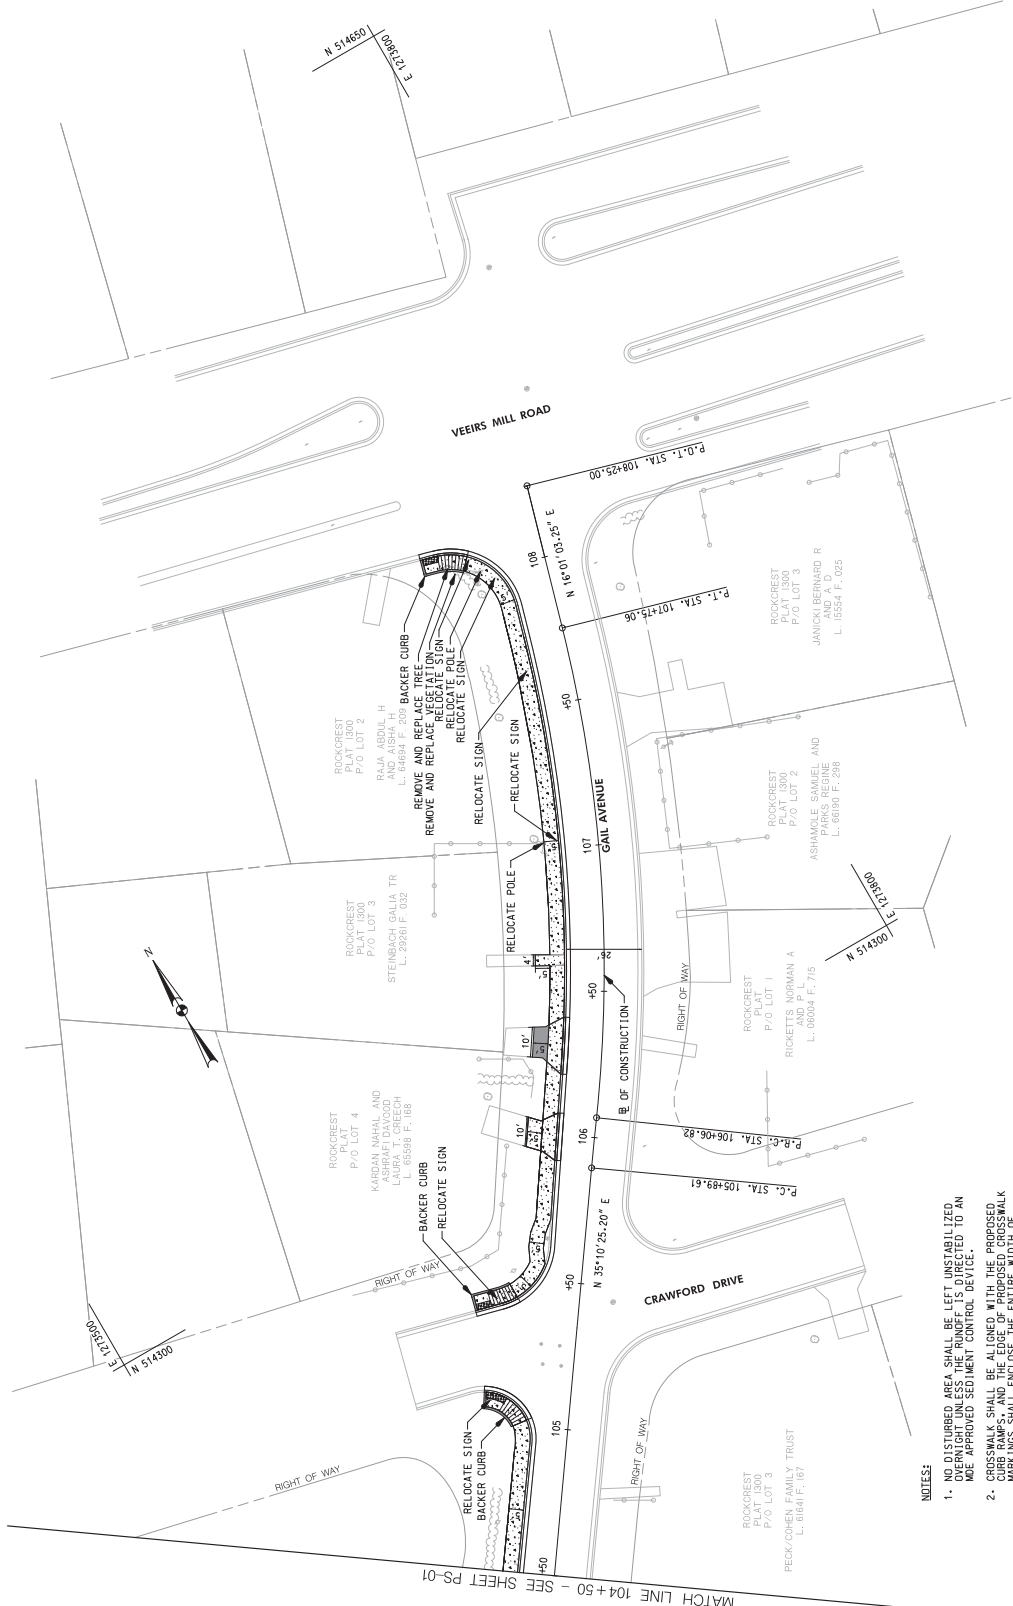

- NOTES:**
1. NO DISTURBED AREA SHALL BE LEFT UNSTABILIZED. ALL EXPOSED SOILS SHALL BE COVERED WITH AN APPROVED EROSION CONTROL DEVICE.
 2. CROWN SHALL BE ALIGNED WITH THE PROPOSED CURB RAMP AND THE EDGE OF PROPOSED CROWN SHALL ENCLOSE THE ENTIRE WIDTH OF THE CURB RAMP.
 3. SIDEWALK WIDTH SHALL BE 5' MINIMUM, UNLESS OTHERWISE NOTED.
 4. SLOPE FOR LANDING AREA SHALL BE 48:1 MAXIMUM IN ALL DIRECTIONS.
 5. BASE MAPPING HAS BEEN CREATED FROM AVAILABLE AERIAL IMAGES IN JANUARY 2024.
 6. RIGHT OF WAY LINES LOCATIONS HAVE BEEN CREATED FROM GIS AND MAY NOT BE ACCURATE.
 7. EASEMENTS MAY BE NEEDED TO PROCEED WITH CONSTRUCTION.

LEGEND	
	PROPOSED PLAIN CONCRETE SIDEWALK
	PROPOSED POROUS FLEXIBLE PAVEMENT
	PROPOSED FULL DEPTH RECONSTRUCTION
	PROPOSED DETECTABLE WARNING SURFACE
	PROPOSED CURB AND GUTTER
	EXISTING TREE
	EXISTING VEGETATION
	EXISTING STORM DRAIN
	EXISTING FIRE HYDRANT
	EXISTING WATER METER
	EXISTING POLE
	EXISTING SIGN
	EXISTING FENCE

PROFESSIONAL CERTIFICATION:
I have prepared this plan and the information contained herein was prepared or approved by me, and I am a duly Licensed Professional Engineer in the State of Maryland, License No. 38917—
Expiration Date: 12/31/2024
Seth Davidson
DATE

DATE SUBMITTED:		DATE		DATE	
P&E INITIAL		P&E INITIAL		P&E INITIAL	
NO.		NO.		NO.	
DESCRIPTION OF REGION		DESCRIPTION OF REGION		DESCRIPTION OF REGION	
APPROVAL OF REGION AFTER INITIAL PLAN APPROVAL		APPROVAL OF REGION AFTER INITIAL PLAN APPROVAL		APPROVAL OF REGION AFTER INITIAL PLAN APPROVAL	
SCALE		SCALE		SCALE	
FILE #		FILE #		FILE #	
NO.		NO.		NO.	
OF		OF		OF	
X		X		X	

GAIL AVENUE		ROCKVILLE SIDEWALK FEASIBILITY		Election District No. 10		City of Rockville, Maryland	
DESIGNED		DESIGN PLAN APPROVAL		AS BUILT PLAN APPROVAL		FILE #	
DRAFTED		REVIEWED BY		REVIEWED BY		NO.	
CHECKED		APPROVAL DATE		APPROVAL DATE		OF	
DIRECTOR OF PUBLIC WORKS		CHIEF, CONSTRUCTION MANAGEMENT		CHIEF, CONSTRUCTION MANAGEMENT		X	

WALLACE MONTGOMERY
2020 N. WASHINGTON AVE.
SUITE 200
ROCKVILLE, MD 20850
TEL: 301.281.1000
WWW.WALLACEMONTGOMERY.COM

BEFORE PREPARING ANY CONSTRUCTION
DRAWING, THE ENGINEER SHALL
CONTACT:
"MRS. UTILITY"
WWW.MRSUTILITY.NET
1-800-825-7777
MRS. UTILITY SHALL BE NOTIFIED
PRIOR TO ANY CONSTRUCTION.

DEPARTMENT OF PUBLIC WORKS
CITY OF
ROCKVILLE
111 MARYLAND AVE.
ROCKVILLE, MARYLAND