

SURVEYOR'S CERTIFICATE

I HEREBY CERTIFY TO THE BEST OF MY PROFESSIONAL KNOWLEDGE, AND BELIEF THAT THE INFORMATION SHOWN HEREON IS CORRECT AND THAT IT IS A SUBDIVISION PLAT OF PART OF THE PROPERTY DESCRIBED IN THE FOLLOWING TWO (2) CONVEYANCES: (1) FROM LOIS, INC. TO VICTOR, INC., DATED JANUARY 22, 1999 AND RECORDED IN LIBER 16849 AT FOLIO 367, (2) FROM HELIOS/TOWLE, LLC TO FREDERICK ROAD LIMITED PARTNERSHIP, DATED OCTOBER 31, 1995 AND RECORDED IN LIBER 13746 AT FOLIO 746; PART OF SAID PROPERTY ALSO BEING PART OF PARCEL A, KING'S ADDITION TO SHADY GROVE, RECORDED AS PLAT NO. 7936, AND PART OF PARCEL C, KING'S ADDITION TO SHADY GROVE, RECORDED AS PLAT NO. 10684, ALL AMONG THE LAND RECORDS OF MONTGOMERY COUNTY, MARYLAND.

I FURTHER CERTIFY THAT, ONCE ENGAGED AS DESCRIBED IN THE OWNER'S DEDICATION HEREON, ALL PIPES SHOWN THUS  WILL BE SET AT FINISHED GRADE, IN ACCORDANCE WITH CHAPTER 25, ARTICLE 21, SECTION 25.21.25 OF THE ROCKVILLE CITY CODE.

THE TOTAL AREA INCLUDED IN THIS PLAT OF SUBDIVISION IS 113,784 SQUARE FEET OR 2.61212 ACRES OF LAND, OF WHICH 57,424 SQUARE FEET OR 1.31827 ACRES OF LAND IS DEDICATED TO PUBLIC USE.

DATE _____

JOSHUA G. PRICE
PROFESSIONAL LAND SURVEYOR MARYLAND NO.
21846
LICENSE EXPIRES: MAY 31, 2024


LEGEND:

S.F.		SQUARE FEET
LIBER		LIBER
FOLIO		FOLIO
NORTHING		NORTHING
EASTING		EASTING
EASEMENT		EASEMENT
P.U.E.		PUBLIC UTILITY EASEMENT
.....		PUBLIC IMPROVEMENT EASEMENT
.....		PUBLIC UTILITY EASEMENT (P.U.E.)

PLAT NO.

AREA TABULATION

LOTS		39,549	SQ.FT.	OR	0.90792 ACRES
PARCELS		16,811	SQ.FT.	OR	0.38593 ACRES
STREET DEDICATION		57,424	SQ.FT.	OR	1.31827 ACRES
TOTAL AREA OF THIS PLAT		113,784	SQ.FT.	OR	2.61212 ACRES

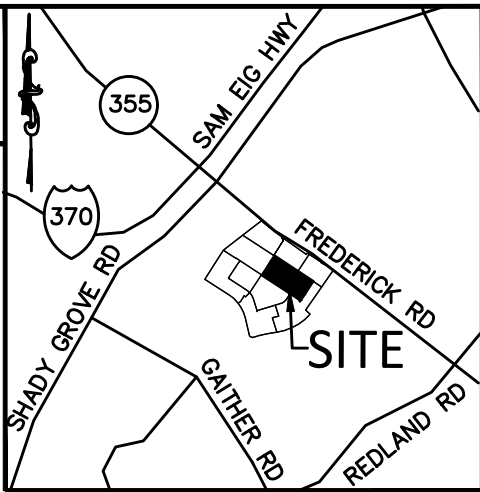


VICINITY MAP
SCALE: 1" = 2000'

NOTES:

- 1.) THE SUBJECT PROPERTY IS LOCATED ON TAX ASSESSMENT MAP NO. GS122 WITH A TAX ACCOUNT NOS. OF 09-00772335 (L16849 F.367) & 04-03126715 (L13746 F.746).
- 2.) THE OVERALL PROPERTY IS ZONED MXCD (MIXED-USE CORRIDOR DISTRICT, CITY OF ROCKVILLE).
- 3.) THE HORIZONTAL DATUM IS MARYLAND STATE PLANE (NAD83/2011).
- 4.) THIS SUBDIVISION PLAT IS NOT INTENDED TO SHOW EVERY MATTER AFFECTING THE OWNERSHIP AND USE, NOR EVERY MATTER RESTRICTING THE OWNERSHIP AND USE, OF THE PROPERTY. THE SUBDIVISION PLAT IS NOT INTENDED TO REPLACE AN EXAMINATION OF TITLE OR TO DEPICT OR NOTE ALL MATTERS AFFECTING TITLE.
- 5.) PARCEL A, B, C, & D, BLOCK E SHOWN HEREON ARE TO BE CONVEYED TO AND MAINTAINED BY THE HOMEOWNER'S ASSOCIATION.
- 6.) PARCEL _____, BLOCK _____ AND PARCEL _____, BLOCK _____ SHOWN HEREON ARE SUBJECT TO A STORMWATER MANAGEMENT EASEMENT AND MAINTENANCE AGREEMENTS TO BE CREATED AND RECORDED BY SEPARATE DOCUMENTS AMONG THE LAND RECORDS OF MONTGOMERY COUNTY, MARYLAND FOLLOWING RECORDATION OF THIS PLAT.
- 7.) THE AREA SHOWN HEREON DEDICATED TO PUBLIC USE IS SUBJECT TO A LICENSE AND MAINTENANCE AGREEMENT FOR PRIVATE STORMWATER MANAGEMENT SYSTEMS TO BE CREATED AND RECORDED BY SEPARATE DOCUMENTS AMONG THE LAND RECORDS OF MONTGOMERY COUNTY, MARYLAND FOLLOWING RECORDATION OF THIS PLAT.
- 8.) THE PROPERTY SHOWN HEREON IS SUBJECT TO PROJECT PLAN PJT2021-00013 AND SITE PLAN STP2022-00433 APPROVALS, AS MAY BE AMENDED.

Community Planning and
Development Services
Received
4/26/2022
PLT2022-00606

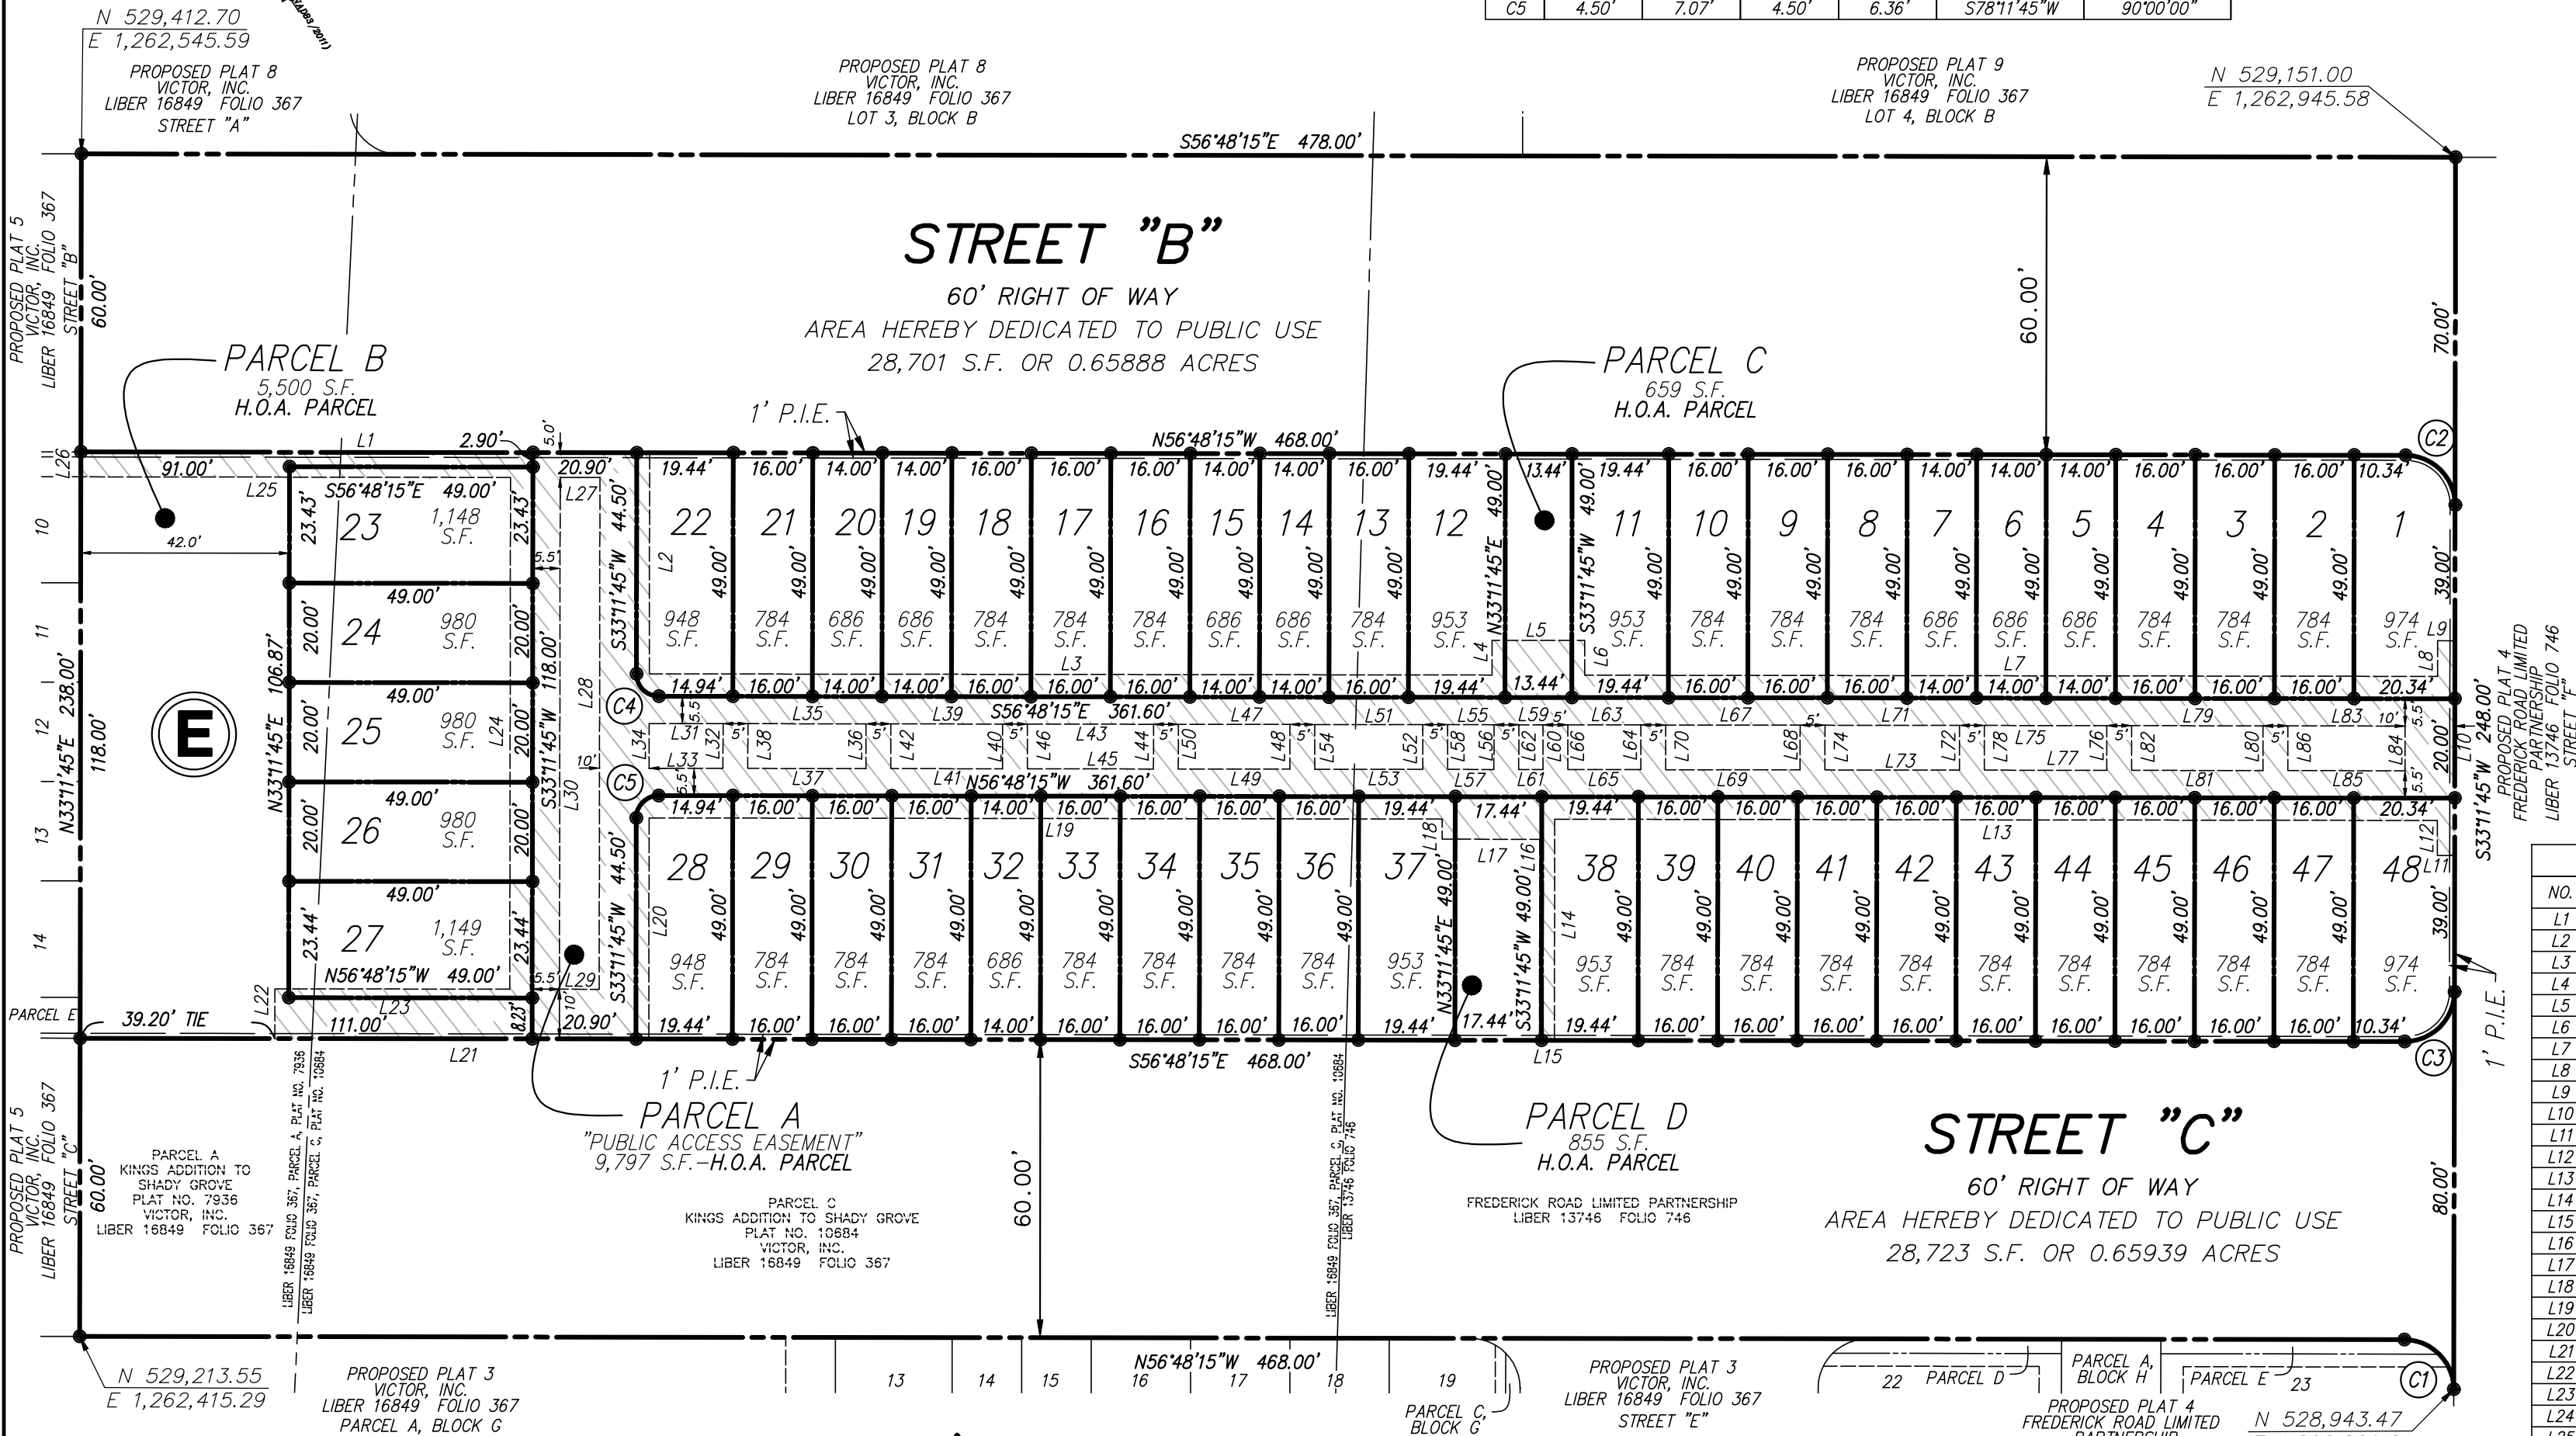

OWNER'S DEDICATION

WE, THE UNDERSIGNED, OWNERS OF THE PROPERTY SHOWN AND DESCRIBED HEREON, HEREBY ADOPT THIS PLAT OF SUBDIVISION, ESTABLISH THE MINIMUM BUILDING RESTRICTION LINE AND DEDICATE THE STREETS SHOWN HEREON FOR PUBLIC USE.

FURTHER, WE GRANT TO THE CITY OF ROCKVILLE, MARYLAND, AND ASSIGNS A "PUBLIC IMPROVEMENT EASEMENT" DESIGNATED HEREON AS "P.I.E.", SAID EASEMENT BEING GRANTED WITH THE TERMS AND PROVISIONS SET FORTH IN A CERTAIN DOCUMENT ENTITLED "DECLARATION OF PUBLIC IMPROVEMENTS EASEMENT(S)" RECORDED IN BOOK _____ AT PAGE _____ AMONG THE SAID LAND RECORDS OF MONTGOMERY COUNTY, MARYLAND, SAID TERMS AND PROVISIONS BEING INCORPORATED THEREIN.

FURTHERMORE, WE GRANT TO PEPCO, WASHINGTON GAS AND LIGHT COMPANY, AND VERIZON, AND THE THEIR RESPECTIVE SUCCESSORS, AGENTS AND ASSIGNS, AN EASEMENT IN, ON, AND OVER THE LAND HEREON DESCRIBED AS PUBLIC UTILITIES EASEMENT, DESIGNATED HEREON AS "P.U.E.", SHOWN THUS, , WITH SAID TERMS AND PROVISIONS OF SUCH A GRANT BEING THOSE SET FORTH IN A CERTAIN DOCUMENT "DECLARATION OF PUBLIC UTILITIES EASEMENTS" AND RECORDED AMONG THE LAND RECORDS OF MONTGOMERY COUNTY, MARYLAND IN LIBER 3834 AT FOLIO 457, SAID BEING INCORPORATED HEREIN BY THIS REFERENCE.

FURTHERMORE, WE GRANT A PUBLIC ACCESS EASEMENT ACROSS PARCEL A, BLOCK E. FURTHERMORE, AS OWNER OF THIS SUBDIVISION, WE, OUR SUCCESSORS AND ASSIGNS, WILL CAUSE CORNER MARKERS AND ANY OTHER MONUMENTATION TO BE SET BY A REGISTERED MARYLAND SURVEYOR.

THERE ARE NO RECORDED SUITS, ACTIONS AT LAW, LIENS, LEASES, MORTGAGES OR TRUSTS AFFECTING THE PROPERTY INCLUDED IN THIS OWNERSHIP PLAT AND ALL PARTIES OF INTEREST THERETO, HAVE INDICATED THEIR ASSENT BELOW.

VICTOR, INC.
BY: _____
NAME: _____
TITLE: _____
FREDERICK ROAD LIMITED PARTNERSHIP
BY: _____
NAME: _____
TITLE: _____
DATE _____
PLAT NO. _____

WITNESS
BY: _____
NAME: _____
TITLE: _____
WITNESS
BY: _____
NAME: _____
TITLE: _____
FREDERICK ROAD LIMITED PARTNERSHIP
BY: _____
NAME: _____
TITLE: _____

FREDERICK ROAD LIMITED PARTNERSHIP
BY: _____
NAME: _____
TITLE: _____
FREDERICK ROAD LIMITED PARTNERSHIP
BY: _____
NAME: _____
TITLE: _____
FREDERICK ROAD LIMITED PARTNERSHIP
BY: _____
NAME: _____
TITLE: _____

WITNESS
BY: _____
NAME: _____
TITLE: _____
WITNESS
BY: _____
NAME: _____
TITLE: _____
WITNESS
BY: _____
NAME: _____
TITLE: _____

SUBDIVISION PLAT

PLAT 6
LOTS 1 THRU 48, PARCEL A THRU D, BLOCK E,
& STREET DEDICATION-
STREET "B" & STREET "C"
KINGS ADDITION TO SHADY GROVE
CITY OF ROCKVILLE - 4TH ELECTION DISTRICT
MONTGOMERY COUNTY, MARYLAND
SCALE: 1" = 30' DATE: APRIL 14, 2022



VIKA MARYLAND, LLC
20251 Century Blvd., Suite 400
Germantown, MD 20874
301.916.4100 | vika.com
Our Site Set on the Future.

PLT2022-XXXX