

STEP POOL SYSTEM



STEP POOL ROCK WEIR



PEDESTRIAN TRAIL



STORMWATER POND



VEGETATED BENCH




PERSIMMON



BLACK GUM





SWEETBAY MAGNOLIA

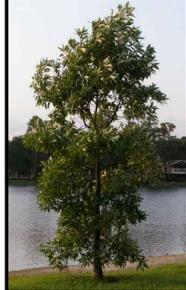

UNDERSTORY TREES

"GROW DON'T MOW" SEED MIX

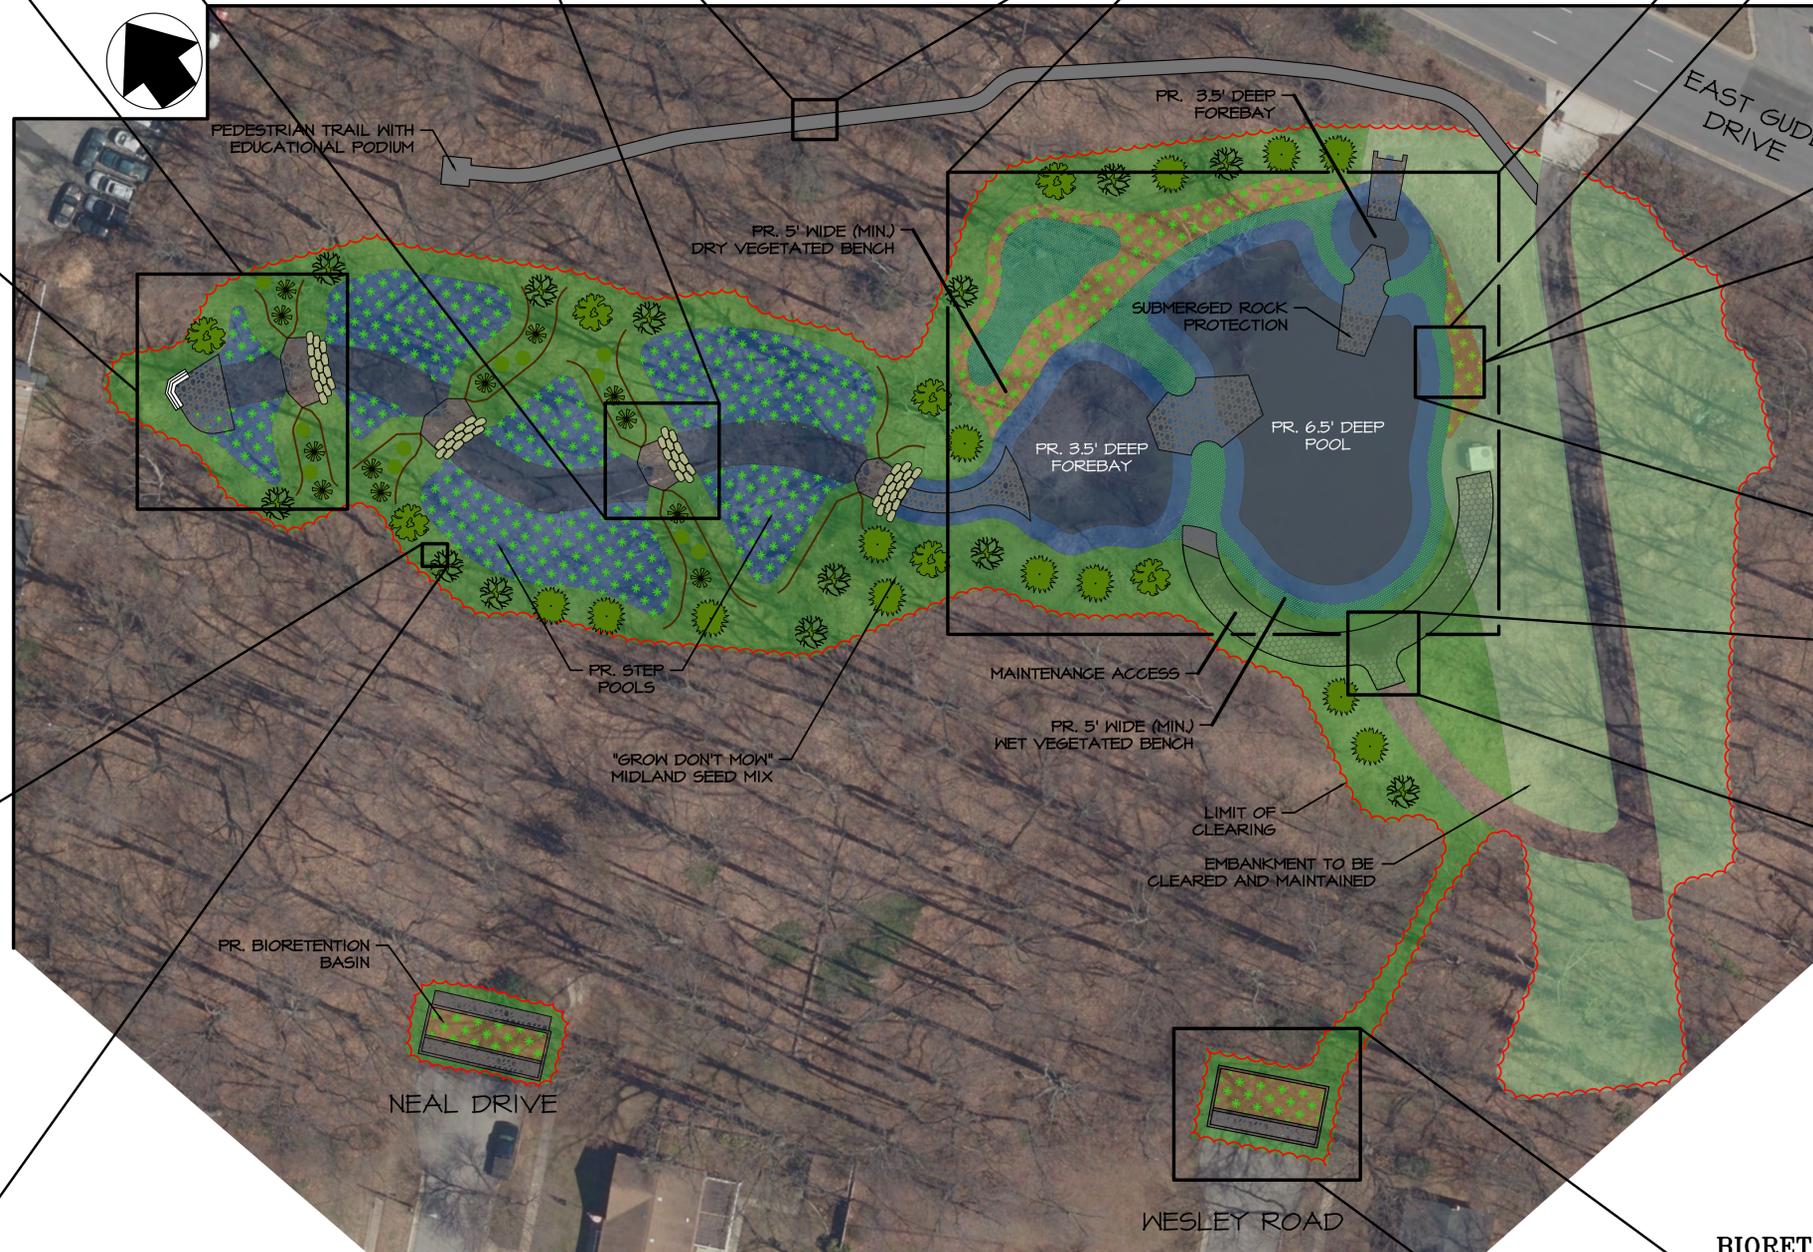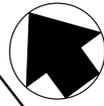

VEGETATED BENCH



DRIVABLE GRASS ACCESS PATH



BUTTONBUSH



RED TWIG DOGWOOD



SHRUB PLANTINGS

BIORETENTION BASIN PLANTER BOX



GREAT BLUE LOBELIA




BLUE FLAG



SEASIDE GOLDENROD



HERBACEOUS PLANTING ZONE

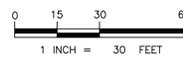

DESIGNED MDD/BRH
DRAFTED MDD/BRH
CHECKED CJS/MDD

BayLand
Consultants & Designers, Inc.
"Integrating Engineering and Environment"
7455 New Ridge Road, Suite T Phone: (410) 694-9401
Hanover, Maryland 21076 Fax: (410) 694-9405
www.baylandinc.com
BAYLAND JOB NO. 8_31901

DATE:
11/25/19

**NORTHEAST PARK SWM POND RETROFIT
AND STREAM RESTORATION
CONCEPT PLAN**