


120' MINIMUM RIGHT OF WAY

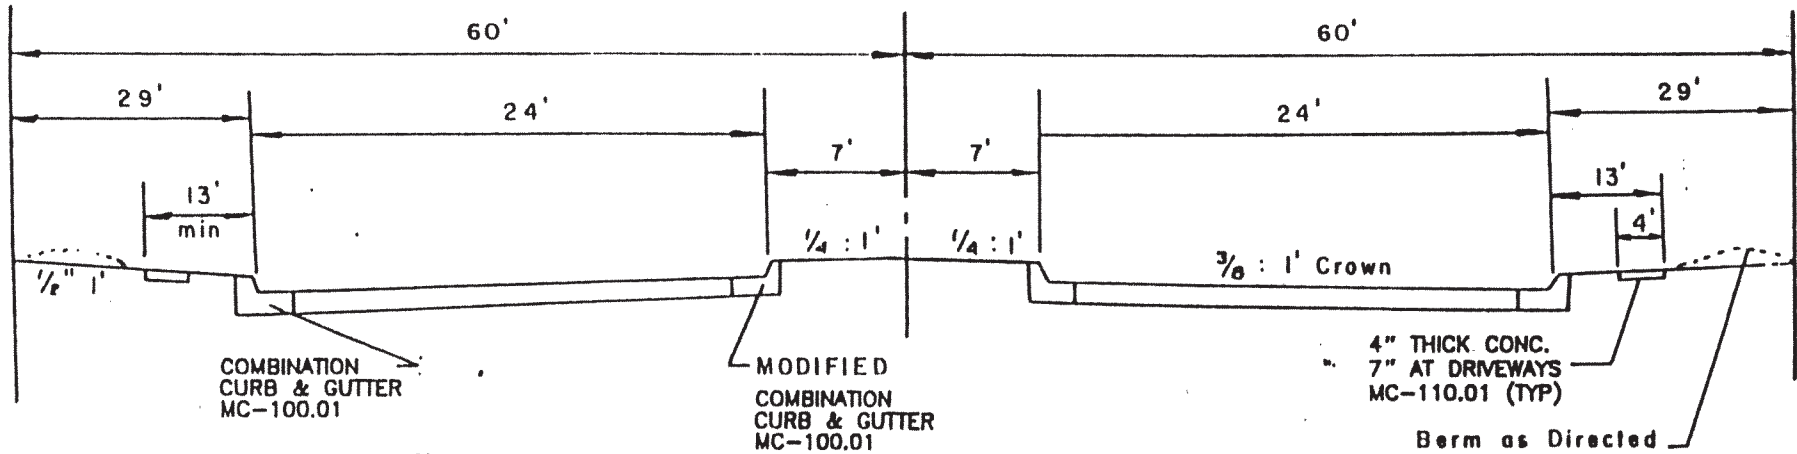

ALL DENUDED AREA WITHIN RIGHT OF WAY TO BE SODDED

3" BITUMINOUS CONCRETE SURFACE COURSE IN TWO 1 1/2" LAYERS
5" BITUMINOUS CONCRETE BASE COURSE
8" GRADED AGGREGATE BASE COURSE IN 2 - 4" LAYERS
APPROVED SUBGRADE

3" BITUMINOUS CONCRETE SURFACE COURSE IN TWO 1 1/2" LAYERS
9" BITUMINOUS CONCRETE BASE COURSE IN 2 - 4 1/2" LAYERS
APPROVED SUBGRADE

Note: Any asphalt course that exceeds 4" in thickness MUST be applied in two courses or layers.

ALTERNATE PAVING SECTIONS

NOTE: This typical section is subject to Review & Approval by the CITY OF ROCKVILLE PLANNING COMMISSION

10/97
REVISION
DETAIL
40



APPROVED BY: Joseph Cutro  
 Joseph Cutro - Chief Engineer/Transportation  
 Date: 5/13/96

ARTERIAL ROAD