


**GHS WOODLEY GARDENS**

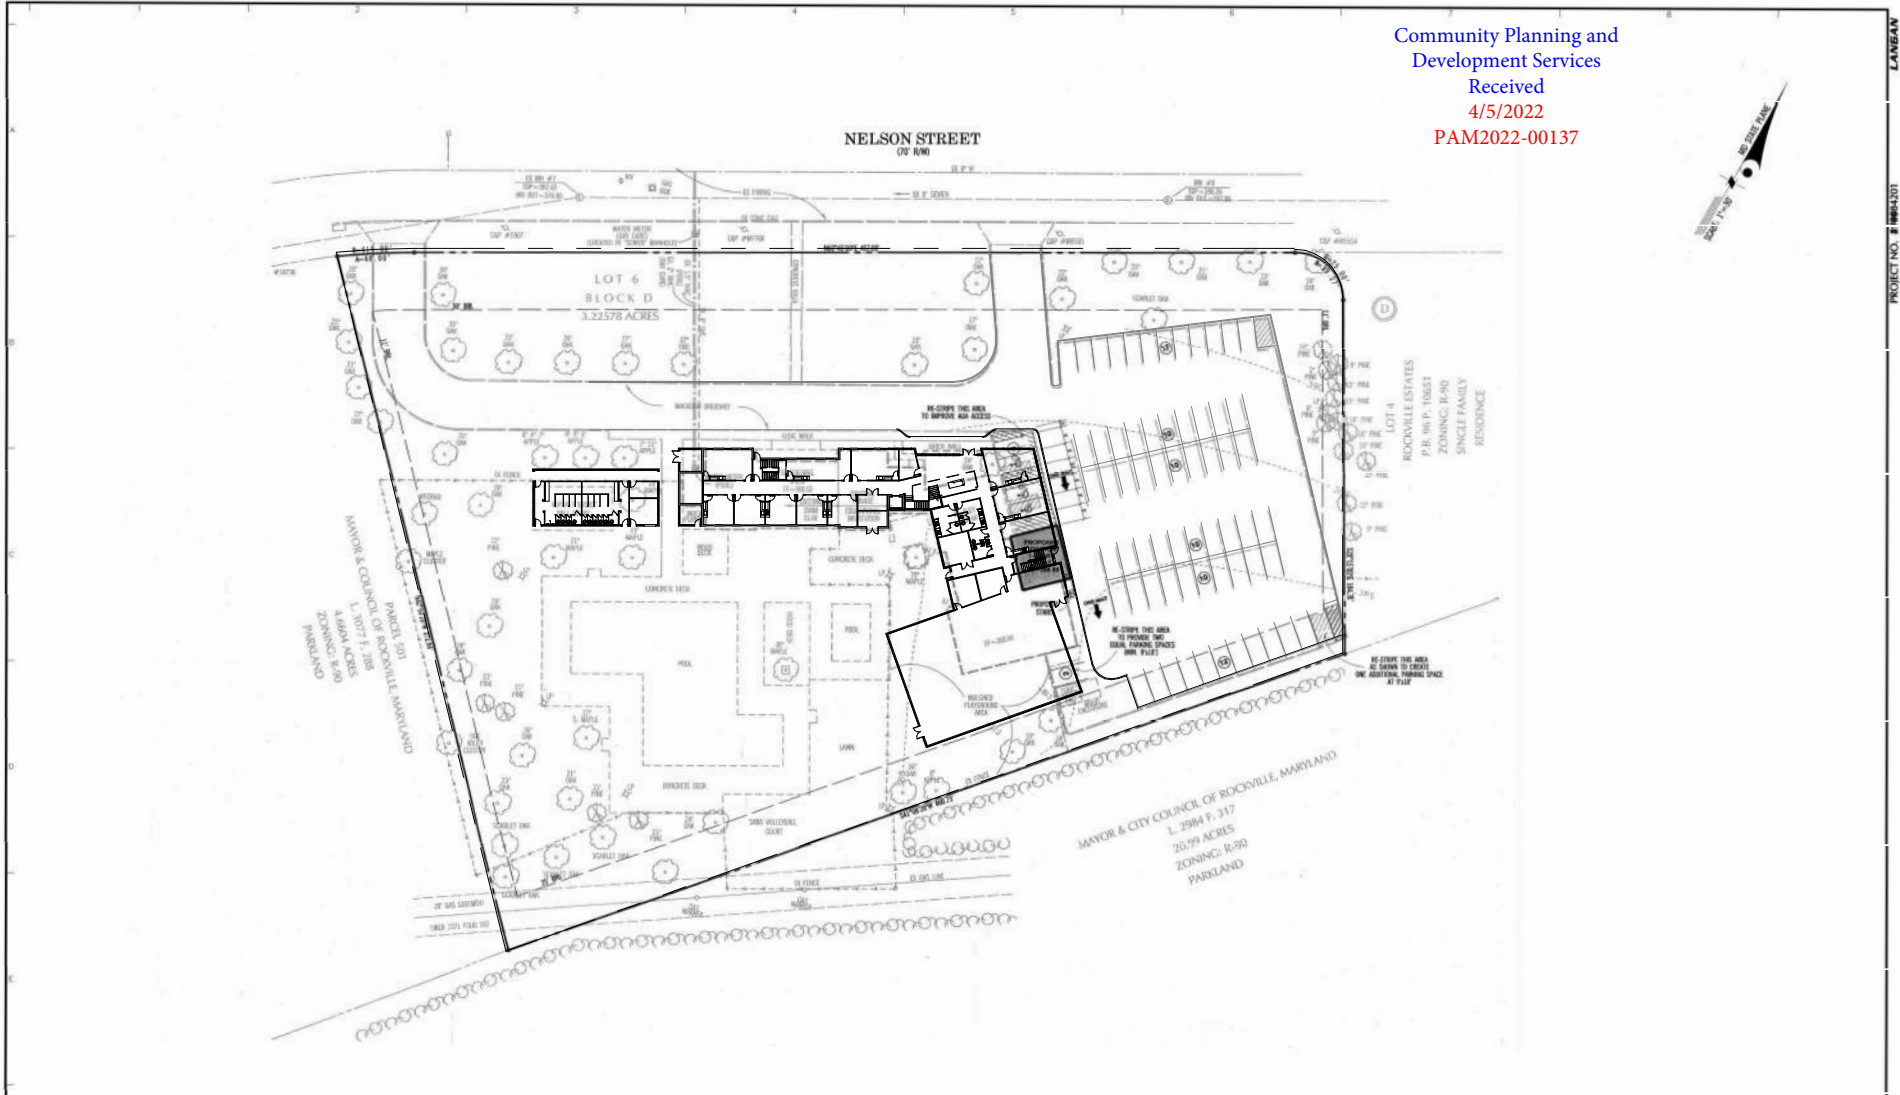

Community Planning and  
 Development Services  
 Received  
 4/5/2022  
 PAM2022-00137



<b>LANGAN</b> Langan Engineering and Environmental Services, Inc. 1300 Wilson Boulevard, Suite 450 Arlington, VA 22208 T: 571.266.6800 F: 571.366.6801 www.langan.com	Project <b>850 NELSON STREET</b> ROCKVILLE MONTGOMERY COUNTY MARYLAND	Drawing Title <b>EXISTING UTILITIES</b>	Project No. 270084201 Date 08/09/2019 Drawn By BS Checked By JS	Drawing No. <b>5</b>
	<small>Project: 850 Nelson Street, 2022-03-03 11:02:21 Project Date: 2022-03-03 11:02:21 User: js@langan.com E:\proj\850 Nelson Street\850 Nelson Street.dwg Plot Date: 08/09/2019 Time: 11:18 User: js@langan.com E:\proj\850 Nelson Street\850 Nelson Street.dwg</small>			

PROJECT NO. # 850-0301 LANGAN