
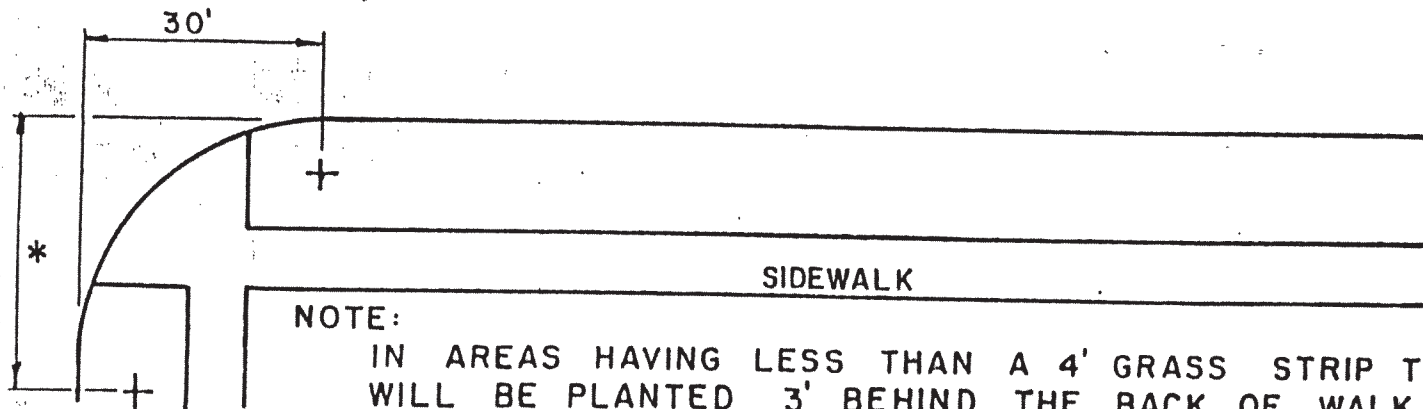


* 1. WITH NO TRAFFIC CONTROL 30'

2. WITH TRAFFIC CONTROL, 50' OR AS DIRECTED
BY THE DEPARTMENT OF PUBLIC WORKS.

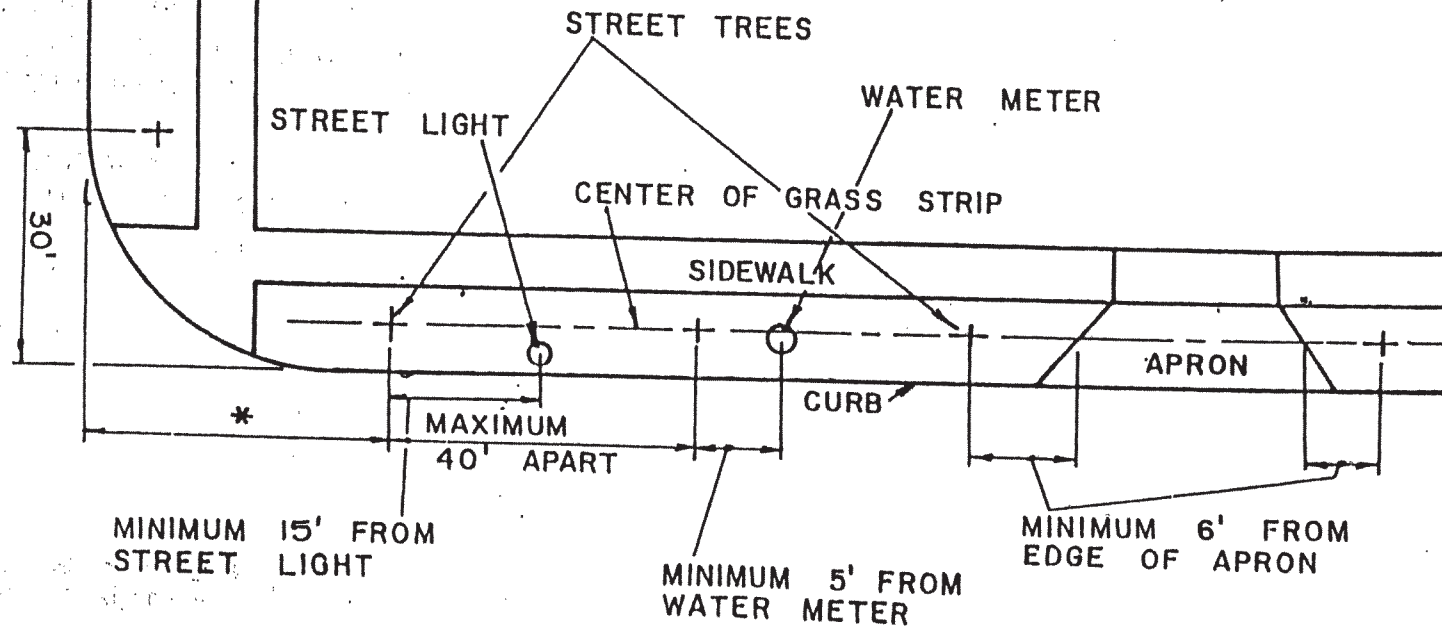

NOTE:

IN AREAS HAVING LESS THAN A 4' GRASS STRIP THE TREES
WILL BE PLANTED 3' BEHIND THE BACK OF WALK USING
THE SAME SPACING AS SHOWN ABOVE.



ROCKVILLE

APPROVED BY

Gerald E. Morningstar
GERALD E. MORNINGSTAR

DATE

11/20/91

TREE PLANTING STANDARD NO. 70A

G-93

REVISION

DETAIL
200