


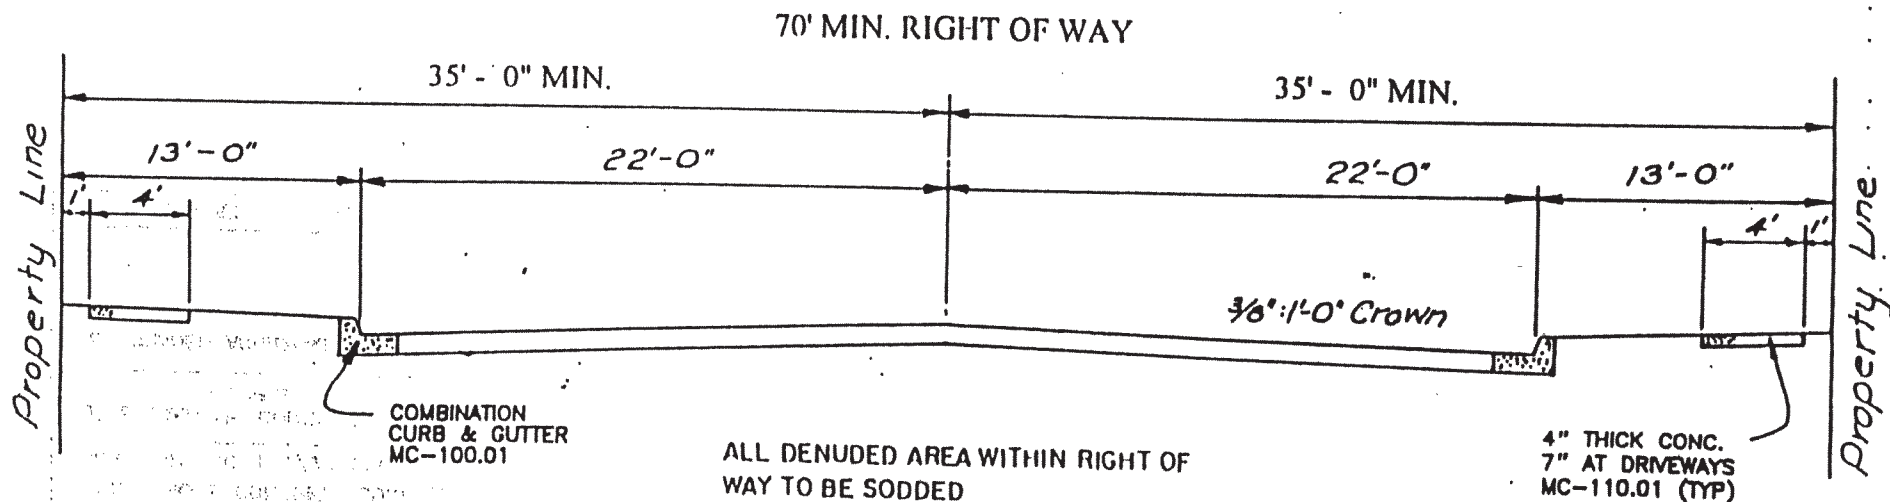

3" BITUMINOUS CONCRETE SURFACE COURSE IN 2 - 1 1/2" LAYERS
7" BITUMINOUS CONCRETE BASE COURSE
8" GRADED AGGREGATE BASE COURSE IN TWO LAYERS
APPROVED SUBGRADE

3" BITUMINOUS CONCRETE SURFACE COURSE IN 2 - 1 1/2" LAYERS
9" BITUMINOUS CONCRETE BASE COURSE IN TWO 4 1/2" LAYERS
4" GRADED AGGREGATE BASE COURSE
APPROVED SUBGRADE

ALTERNATE PAVING SECTIONS

Note: Any asphalt course that exceeds 4" in thickness
MUST be applied in two courses or layers.



APPROVED BY: Joseph Culro
Joseph Culro - Chief Engineer/Transportation

Date: 8/13/96

PRIMARY INDUSTRIAL ROAD

10/97
REVISION

DETAIL
41