


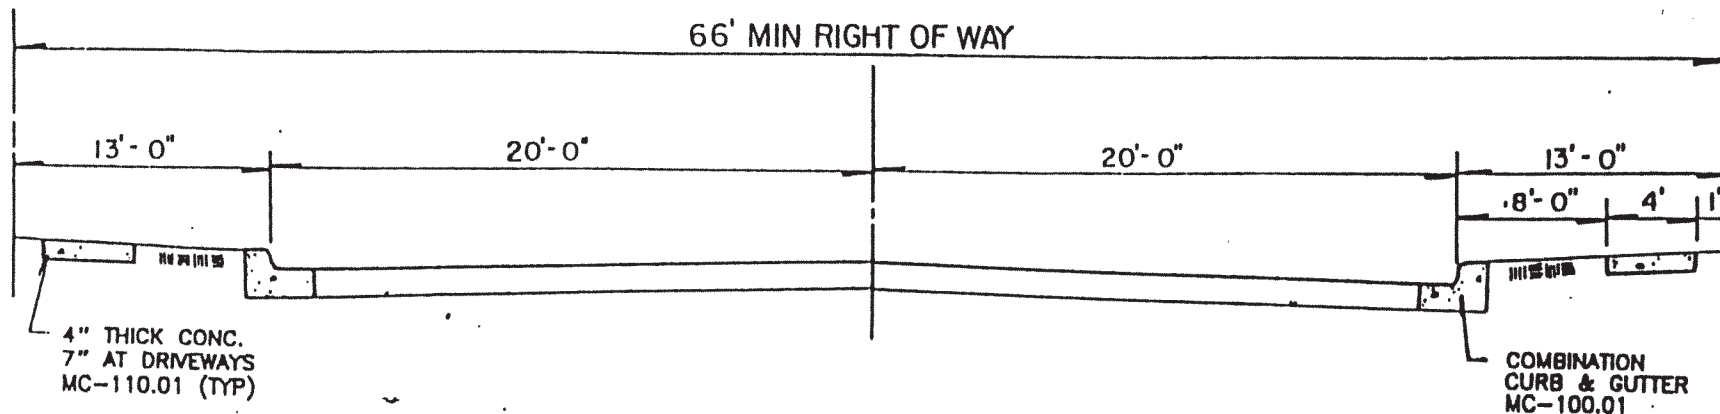

3" BITUMINOUS CONCRETE SURFACE COURSE IN TWO 1 1/2" LAYERS
7" BITUMINOUS CONCRETE BASE COURSE
8" GRADED AGGREGATE BASE COURSE IN TWO LAYERS
APPROVED SUBGRADE

3" BITUMINOUS CONCRETE SURFACE COURSE IN TWO 1 1/2" LAYERS
9" BITUMINOUS CONCRETE BASE COURSE IN TWO 4 1/2" LAYERS
4" GRADED AGGREGATE BASE COURSE
APPROVED SUBGRADE

ALTERNATE PAVING SECTIONS

Note: Any asphalt course that exceeds 4" in thickness
MUST be applied in two courses or layers.



APPROVED BY: Joseph Cutro
Joseph Cutro - Chief Engineer/Transportation

Date: 8/13/98

SECONDARY INDUSTRIAL ROAD

10/97
REVISION

DETAIL
42