


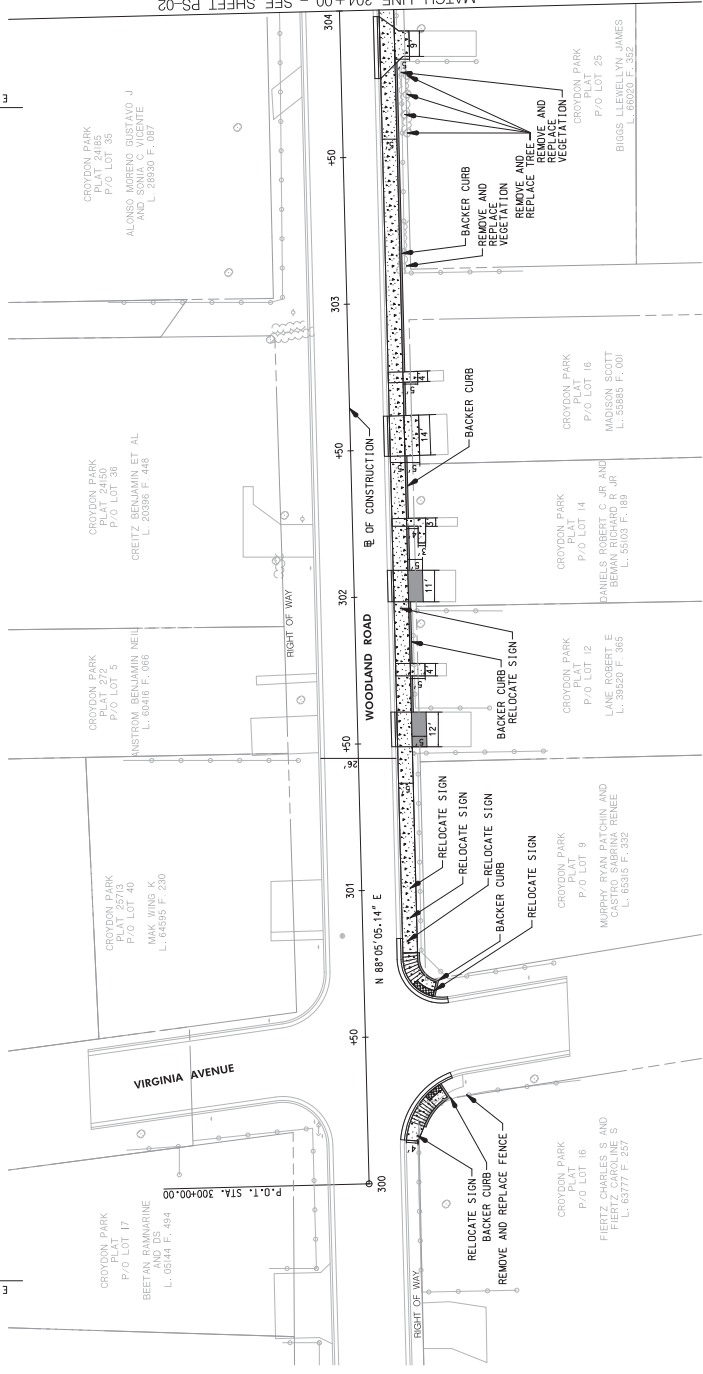

N 517600
E 1270750

N 517600
E 1271150



- NOTES:
- NO DISTURBED AREA SHALL BE LEFT UNSTABILIZED OVERNIGHT UNLESS THE RUNOFF IS DIRECTED TO AN ADEQUATE SEDIMENT CONTROL DEVICE.
 - CROSSWALK SHALL BE ALIGNED WITH THE PROPOSED CURB RAMP AND THE EDGE OF THE PROPOSED CROSSWALK MARKINGS SHALL ENCLOSE THE ENTIRE WIDTH OF THE CURB RAMP.
 - SIDEWALK WIDTH SHALL BE 5' MINIMUM, UNLESS OTHERWISE NOTED.
 - SLOPE FOR LANDING AREA SHALL BE 48:1 MAXIMUM IN ALL DIRECTIONS.
 - BASE MAPPING HAS BEEN CREATED FROM AVAILABLE AERIAL IMAGES IN JANUARY 2024.
 - RIGHT OF WAY LINES LOCATIONS HAVE BEEN CREATED FROM GIS AND MAY NOT BE ACCURATE.
 - EASEMENTS MAY BE NEEDED TO PROCEED WITH CONSTRUCTION.

N 517600
E 1270750

LEGEND	
	PROPOSED PLAIN CONCRETE SIDEWALK
	PROPOSED POROUS FLEXIBLE PAVEMENT
	PROPOSED FULL DEPTH RECONSTRUCTION
	PROPOSED DETECTABLE WARNING SURFACE
	PROPOSED CURB AND GUTTER
	EXISTING TREE
	EXISTING VEGETATION
	EXISTING STORM DRAIN
	EXISTING FIRE HYDRANT
	EXISTING WATER METER
	EXISTING POLE
	EXISTING SIGN
	EXISTING FENCE

PROFESSIONAL CERTIFICATION:
I hereby certify that the plans and specifications herein were prepared or approved by me, and that I am a duly Licensed Professional Engineer in the State of Maryland, License No. 38947, Expiration Date: 12/31/2024.



NO.	DESCRIPTION OF REGION	P.E. INITIAL	DATE	DATE


DESIGNED _____ CHECKED _____ DATE _____ BY _____ DATE _____	DESIGN PLAN APPROVAL _____ DATE _____ BY _____ DATE _____	AS BUILT PLAN APPROVAL _____ DATE _____ BY _____ DATE _____	NO.	DESCRIPTION OF REGION	P.E. INITIAL	DATE	DATE	FILE #	SHEET NO.	SCALE	OF	X

DEPARTMENT OF PUBLIC WORKS
CITY OF
ROCKVILLE
111 MARYLAND AVE.
ROCKVILLE, MARYLAND



E 1271250 I

E 12716501

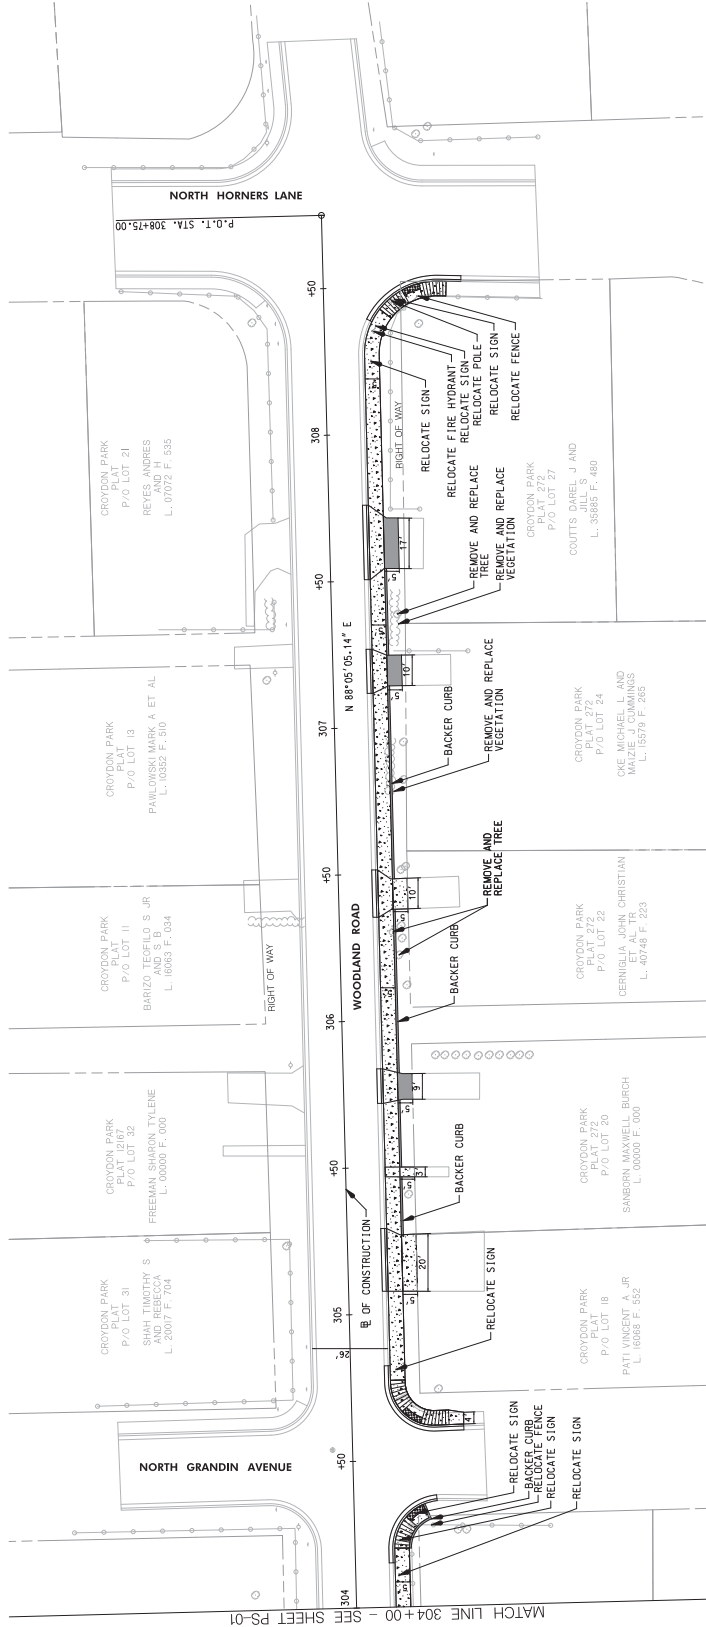

NOTES:

1. NO DISTURBED AREA SHALL BE LEFT UNSTABILIZED OVERNIGHT UNLESS THE RUNOFF IS DIRECTED TO AN ADE. APPROVED SEDIMENT CONTROL DEVICE.
2. CROSSLAP SHALL BE ALIGNED WITH THE PROPOSED CURB RAMP, AND THE EDGE OF PROPOSED CROSSLAP SHALL BE WITHIN THE ENCLOSED ENTIRE WIDTH OF THE CURB RAMP.
3. SIDEWALK WIDTH SHALL BE 5' MINIMUM, UNLESS OTHERWISE NOTED.
4. SLOPE FOR LANDING AREA SHALL BE 48:1 MAXIMUM IN ALL DIRECTIONS.
5. BASE MAPPING HAS BEEN CREATED FROM AVAILABLE AERIAL IMAGES 1 JANUARY 2024.
6. RIGHT OF WAY LINES LOCATIONS HAVE BEEN CREATED FROM GIS AND MAY NOT BE ACCURATE.
7. EASEMENTS MAY BE NEEDED TO PROCEED WITH CONSTRUCTION.

N 517300

1271250



PROFESSIONAL CERTIFICATION:
I hereby certify that these documents
were prepared or approved by me, and
that I am a duly licensed Professional
Engineer under the laws of the State
of Maryland, License No. 39917
Expiration Date: 1/18/2023
Seth Darlington

LEGEND

- | | |
|--|-------------------------------------|
| | PROPOSED PLAIN CONCRETE SIDEWALK |
| | PROPOSED POROUS FLEXIBLE PAVEMENT |
| | PROPOSED FULL DEPTH RECONSTRUCTION |
| | PROPOSED DETECTABLE WARNING SURFACE |
| | PROPOSED CURB AND GUTTER |
| | EXISTING CURB AND GUTTER |
| | EXISTING TREE |
| | EXISTING VEGETATION |
| | EXISTING STORM DRAIN |
| | EXISTING FIRE HYDRANT |
| | EXISTING WATER METER |
| | EXISTING POLL |
| | EXISTING SIGN |
| | EXISTING FENCE |

[illegible]

APPROVAL OF REVISIONS AFTER INITIAL PLAN APPROVAL		FILE #
DATE SUBMITTED: xx/xx/xxxx	SCALE	SHEET NO. _____
		OF X _____

WOODLAND AVENUE
ROCKVILLE SIDEWALK FEASIBILITY

AS BUILT PLAN APPROVAL

DESIGN PLAN APPROVAL

PWK# _____

SMP# _____

DESIGNED

DRAFTED

CHECKED

DEPARTMENT OF PUBLIC WORKS
CITY OF
ROCKVILLE
111 MARYLAND AVE. ROCKVILLE, MARYLAND



BEFORE BEGINNING CONSTRUCTION
CONTACT
"MISS UTILITY"
OR
WWW.MISSUTILITY.NET
1-800-257-7777
OR 811
AT LEAST 48 HOURS
PRIOR TO EXCAVATION