


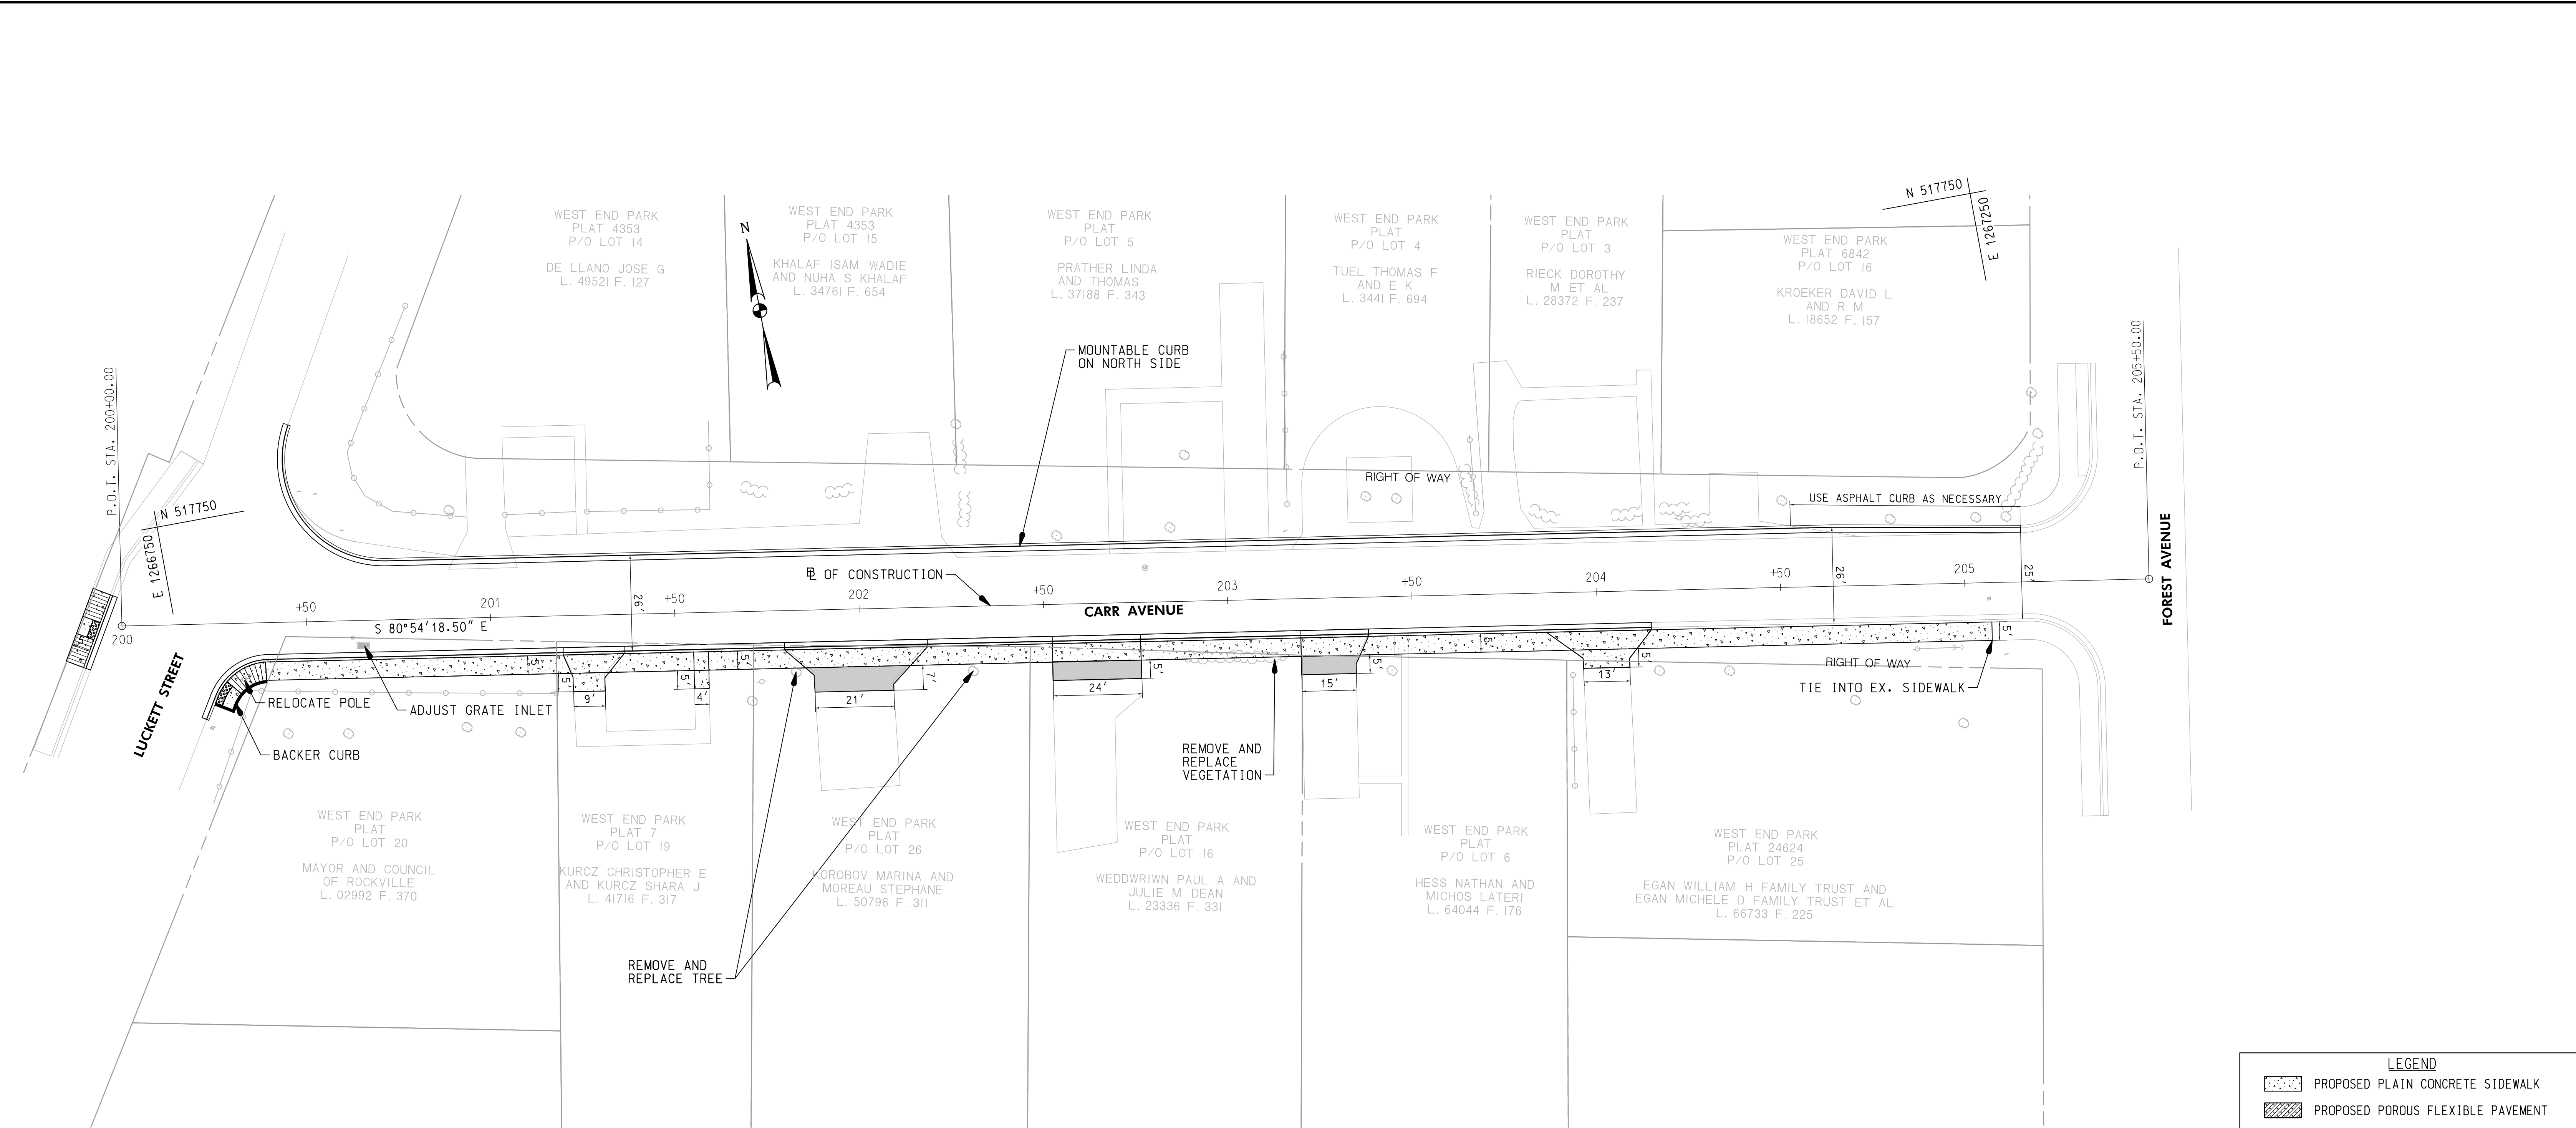

- NOTES:**

 1. NO DISTURBED AREA SHALL BE LEFT UNSTABILIZED OVERNIGHT UNLESS THE RUNOFF IS DIRECTED TO AN MDE APPROVED SEDIMENT CONTROL DEVICE.
 2. CROSSWALK SHALL BE ALIGNED WITH THE PROPOSED CURB RAMPS, AND THE EDGE OF PROPOSED CROSSWALK MARKINGS SHALL ENCLOSE THE ENTIRE WIDTH OF THE CURB RAMPS.
 3. SIDEWALK WIDTH SHALL BE 5' MINIMUM, UNLESS OTHERWISE NOTED.
 4. SLOPE FOR LANDING AREA SHALL BE 48:1 MAXIMUM IN ALL DIRECTIONS.
 5. BASE MAPPING HAS BEEN CREATED FROM AVAILABLE AERIAL IMAGES IN JANUARY 2024.
 6. RIGHT OF WAY LINES LOCATIONS HAVE BEEN CREATED FROM GIS AND MAY NOT BE ACCURATE.
 7. EASEMENTS MAY BE NEEDED TO PROCEED WITH CONSTRUCTION.
- ADDITIONAL NOTES:**

 1. MOUNTABLE CURB ON NORTH SIDE IS TO HELP DRAINAGE AND STILL ALLOW STREET PARKING.


WALLACE MONTGOMERY
ENGINEERING PLANNING SURVEYING CONSTRUCTION MANAGERS
10150 York Road, Suite 200
Purcellville, Maryland 22080
410-861-5500 Fax 410-867-0925
www.wallacemontgomery.com

BEFORE BEGINNING CONSTRUCTION
CONTACT
"MISS UTILITY"
WWW.MISSUTILITY.NET
OR
1-800-257-7777
OR 811
AT LEAST 48 HOURS
PRIOR TO EXCAVATION

PROFESSIONAL CERTIFICATION:
I hereby certify that these documents were prepared or approved by me, and that I am a duly licensed Professional Engineer under the laws of the State of Maryland, License No. **39917**, Expiration Date: **1/18/2023**

Seth Darlington
NAME

LEGEND	
	PROPOSED PLAIN CONCRETE SIDEWALK
	PROPOSED POROUS FLEXIBLE PAVEMENT
	PROPOSED FULL DEPTH RECONSTRUCTION
	PROPOSED DETECTABLE WARNING SURFACE
	PROPOSED CURB AND GUTTER
	EXISTING CURB AND GUTTER
	EXISTING TREE
	EXISTING VEGETATION
	EXISTING STORM DRAIN
	EXISTING FIRE HYDRANT
	EXISTING WATER METER
	EXISTING POLL
	EXISTING SIGN
	EXISTING FENCE

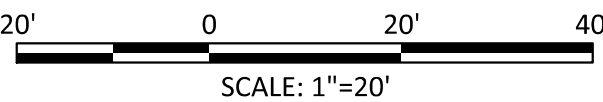

	DEPARTMENT OF PUBLIC WORKS CITY OF ROCKVILLE 111 MARYLAND AVE. ROCKVILLE, MARYLAND	DESIGNED _____	DESIGN PLAN APPROVAL		AS BUILT PLAN APPROVAL		CARR AVENUE ROCKVILLE SIDEWALK FEASIBILITY Election District No. 10 City of Rockville, Maryland	DATE SUBMITTED: XX/XX/XXXX	SCALE	SHEET NO. _____ OF <u> X </u>	FILE #
		DRAFTED _____ CHECKED _____	DIRECTOR OF PUBLIC WORKS	APPROVAL DATE	PWK# _____ SCP# _____ SMP# _____ REVIEWED BY _____	CHIEF, CONSTRUCTION MANAGEMENT		APPROVAL DATE			